

**Appendix F: Updated Figure 19: Landscape and Ecology Management Plan (LEMP) & Figure 20: Landscape and Ecology Management Plan (LEMP) Enlargement**



## Leaford Solar Farm

Client:  
**Renewable Energy  
Systems Ltd.**

**Figure 19: Landscape and  
Ecology Management Plan  
(LEMP)**

### KEY

- Application Site Boundary
- Field Numbers
- Area Excluded from Site Boundary
- Existing Ponds
- Existing Trees and Hedgerow
- Existing Woodland Areas
- Removed Hedgerow
- Public Rights of Way
- Proposed Native Species Trees
- Proposed Grassland
- Proposed Enhanced Grassland
- Proposed Wildflower Seed Mix
- Proposed Native Species Hedge Maintained to >3.5m
- Areas of Hardstanding and Access Track
- Bat Box
- Bee Bank

0 100 200 m




Figure 19

Project Number:  
312040

SHEET	SCALE	BY	QA	REV
A3	1:10,000	BT	SC	8.0

Map Projection: British National Grid

November 2024

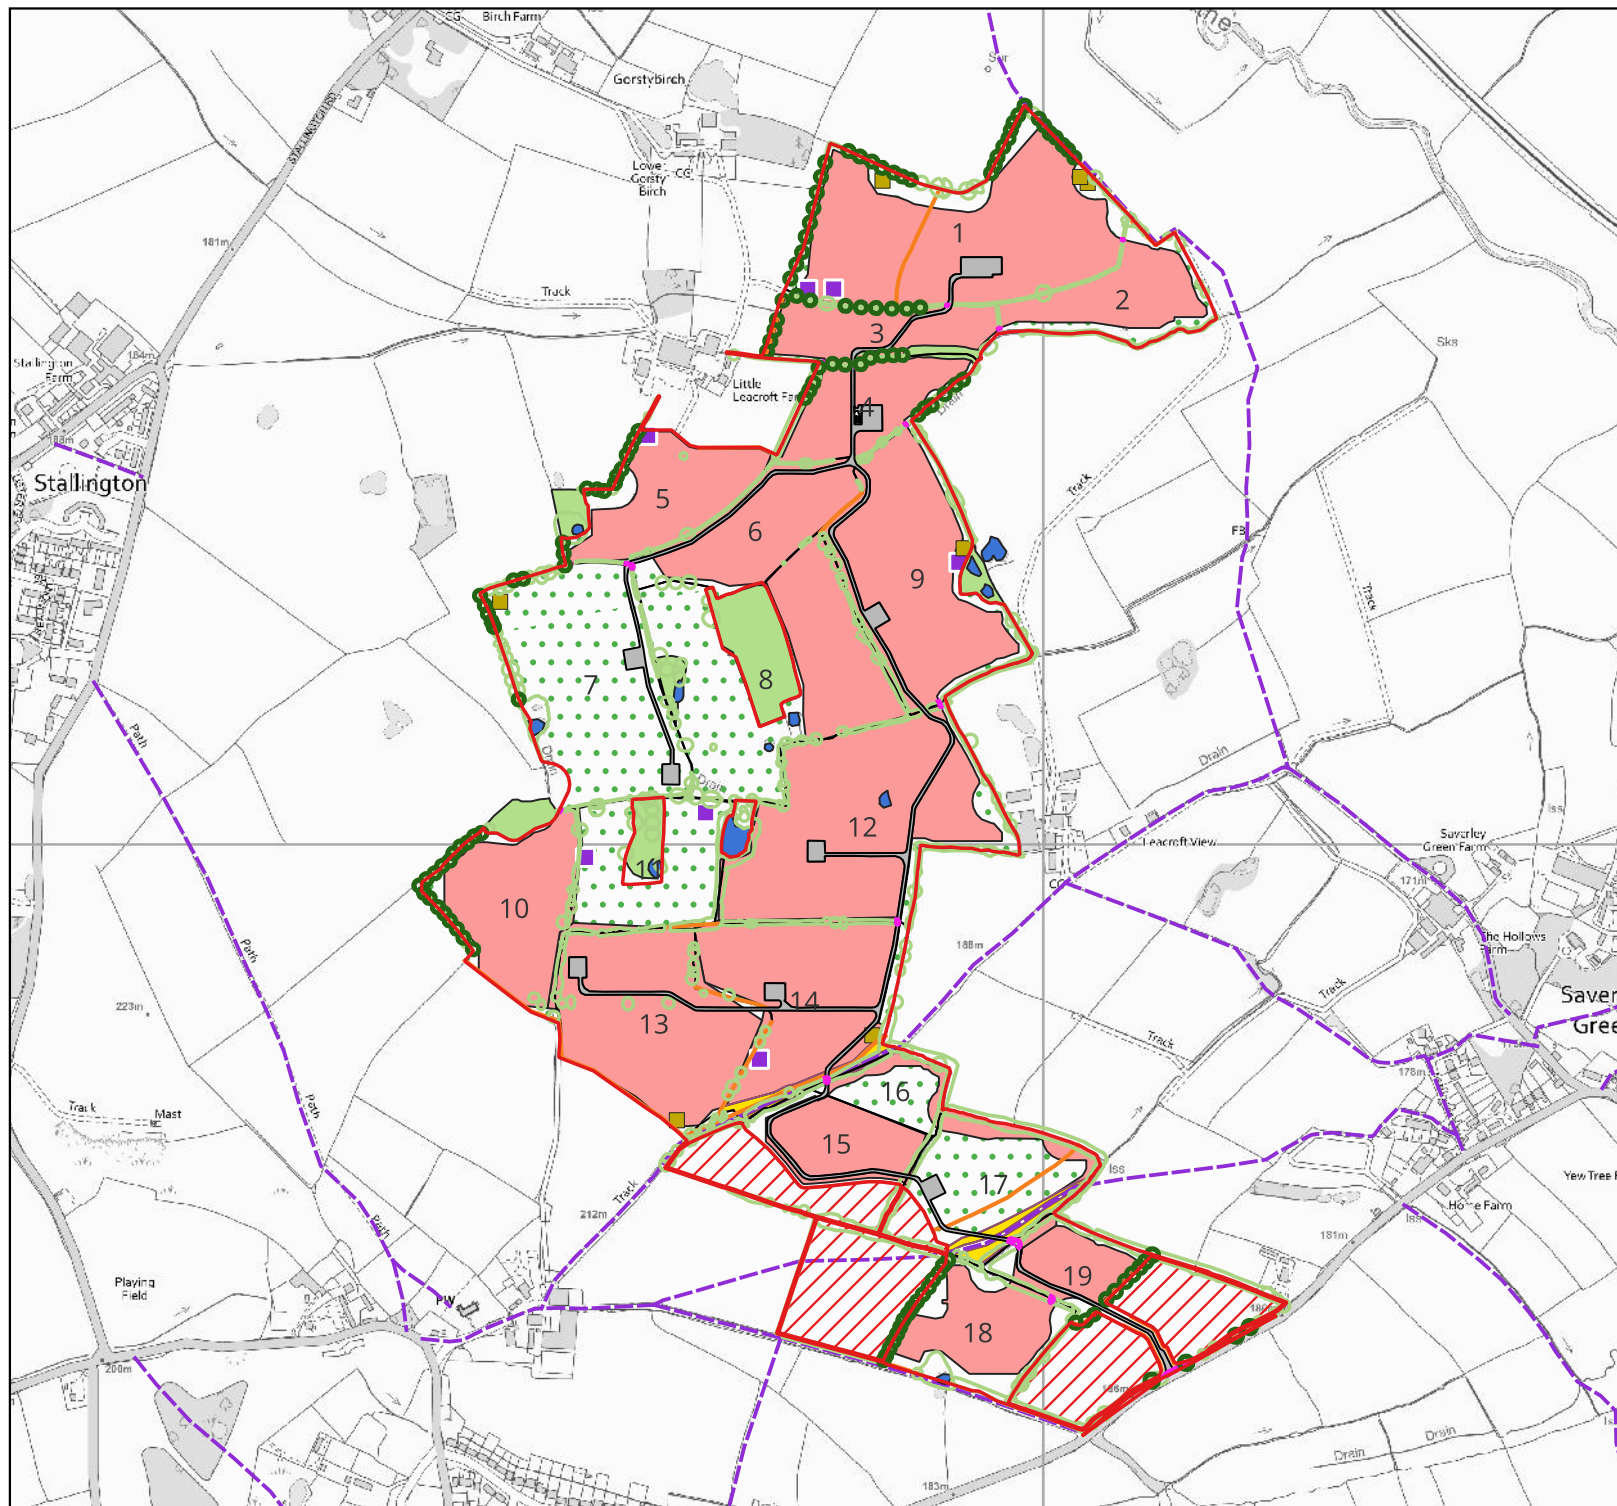



## Leaford Solar Farm

Client:  
**Renewable Energy  
Systems Ltd.**


Figure 20: Landscape and  
Ecology Management Plan  
(LEMP) Enlargement

### KEY

- Application Site Boundary
- Field Numbers
- Area Excluded from Site Boundary
- Existing Ponds
- Existing Trees and Hedgerow
- Existing Woodland Areas
- Removed Hedgerow
- Public Rights of Way
- Proposed Native Species Trees
- Proposed Grassland
- Proposed Enhanced Grassland
- Proposed Wildflower Seed Mix
- Proposed Native Species Hedge Maintained to >3.5m
- Areas of Hardstanding and Access Track
- Bat Box
- Bee Bank

0 100 200 m

Figure 20		Project Number: 312040		
SHEET A3	SCALE 1:10,000	BY BT	QA SC	REV 8.0
Map Projection: British National Grid			November 2024	

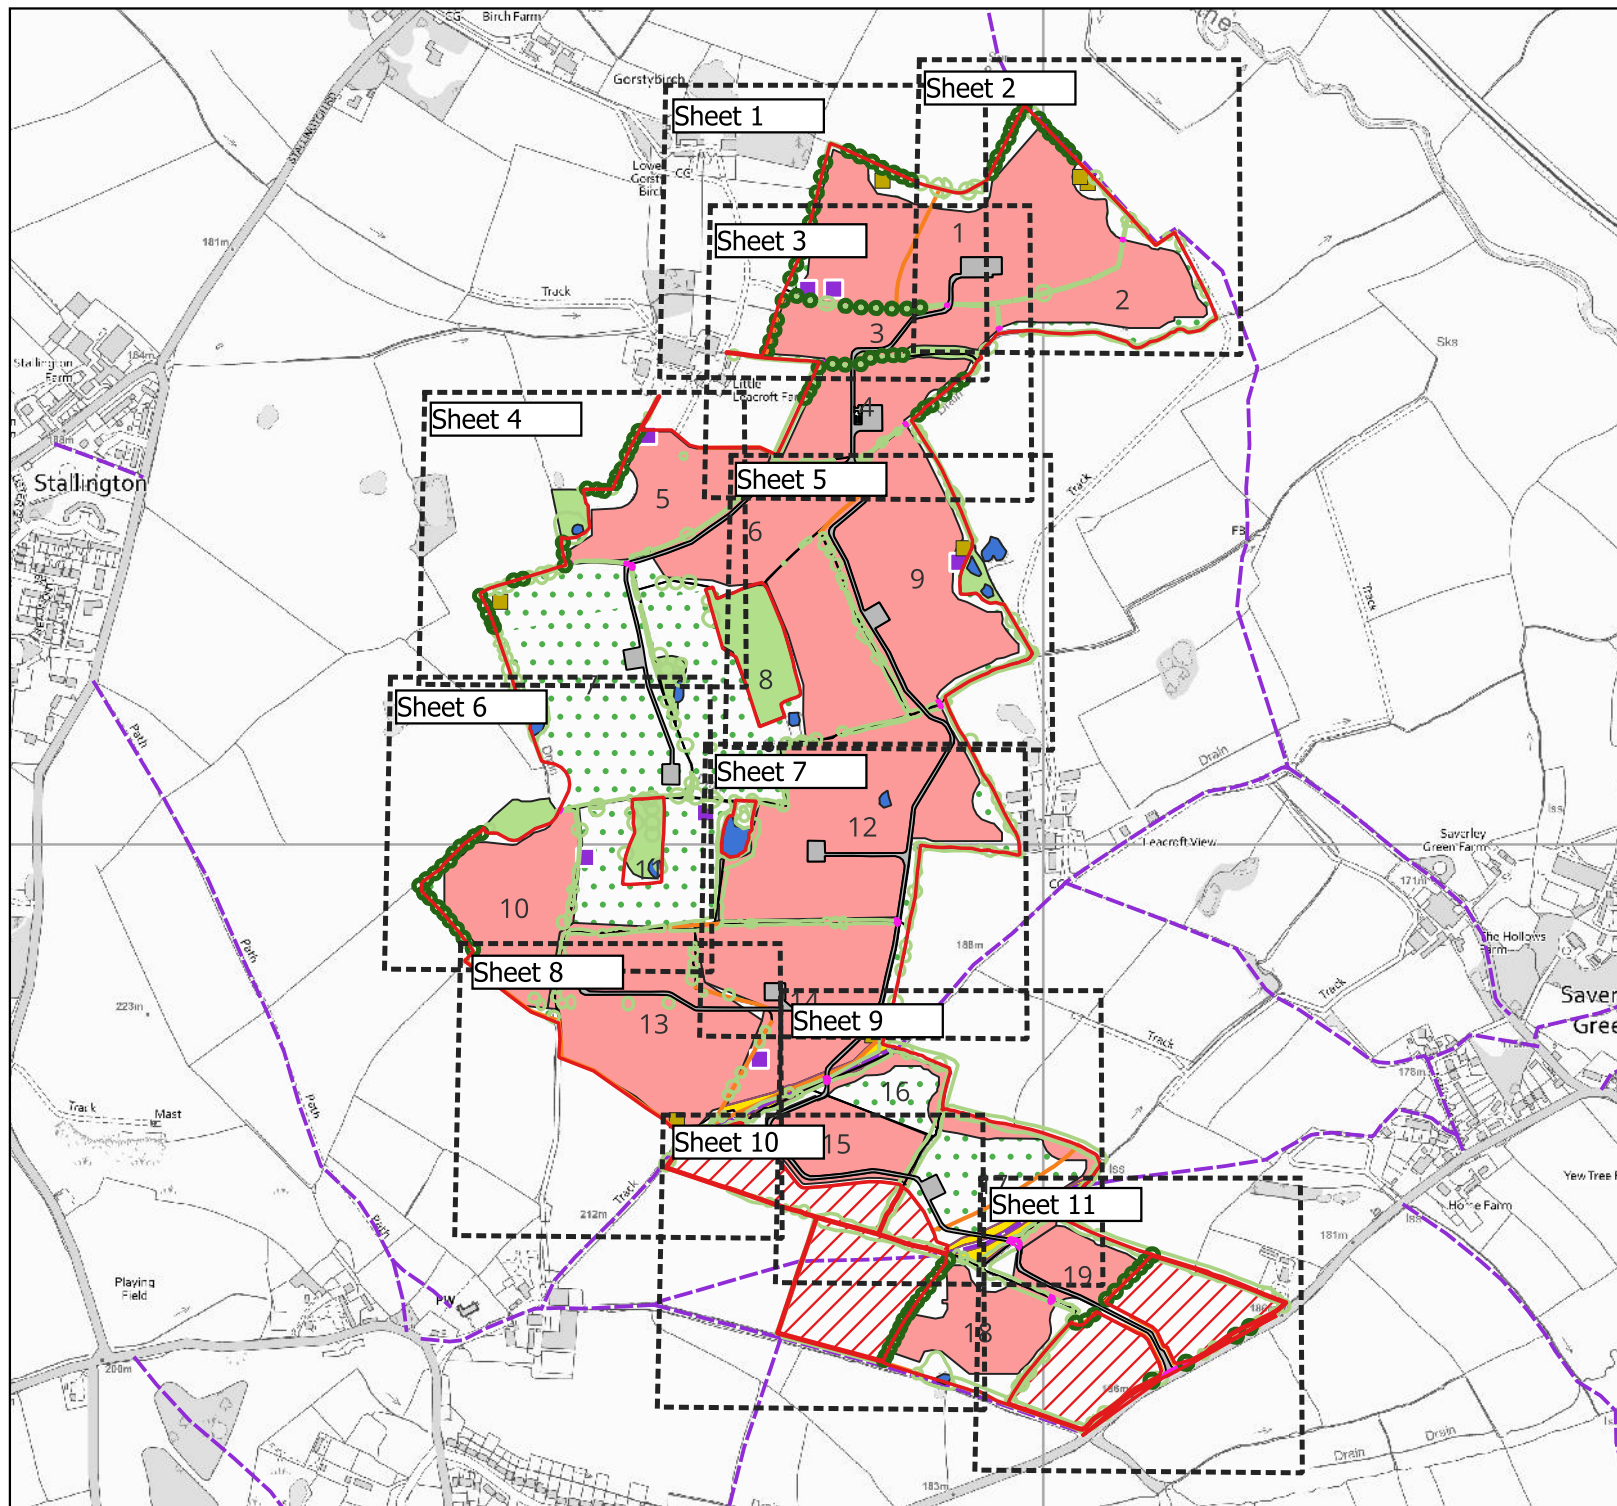





## Leaford Solar Farm

Client:  
**Renewable Energy  
Systems Ltd.**

Figure 20: Landscape and  
Ecology Management Plan  
(LEMP) Enlargement

### KEY

- Application Site Boundary
- Field Numbers
- Area Excluded from Site Boundary
- Existing Ponds
- Existing Trees and Hedgerow
- Existing Woodland Areas
- Removed Hedgerow
- Public Rights of Way
- Proposed Native Species Trees
- Proposed Grassland
- Proposed Enhanced Grassland
- Proposed Wildflower Seed Mix
- Proposed Native Species Hedge Maintained to >3.5m
- Areas of Hardstanding and Access Track
- Bat Box
- Bee Bank

0 25 50 m



Sheet 1		Project Number: 312040		
SHEET A3	SCALE 1:2,000	BY BT	QA SC	REV 8.0
Map Projection: British National Grid			November 2024	



## Leaford Solar Farm

Client:  
**Renewable Energy  
Systems Ltd.**

Figure 20: Landscape and  
Ecology Management Plan  
(LEMP) Enlargement

### KEY

- Application Site Boundary
- Field Numbers
- Area Excluded from Site Boundary
- Existing Ponds
- Existing Trees and Hedgerow
- Existing Woodland Areas
- Removed Hedgerow
- Public Rights of Way
- Proposed Native Species Trees
- Proposed Grassland
- Proposed Enhanced Grassland
- Proposed Wildflower Seed Mix
- Proposed Native Species Hedge Maintained to >3.5m
- Areas of Hardstanding and Access Track
- Bat Box
- Bee Bank

0 25 50 m




Sheet 2

Project Number:  
312040

SHEET	SCALE	BY	QA	REV
A3	1:2,000	BT	SC	7.0

Map Projection: British National Grid

November 2024

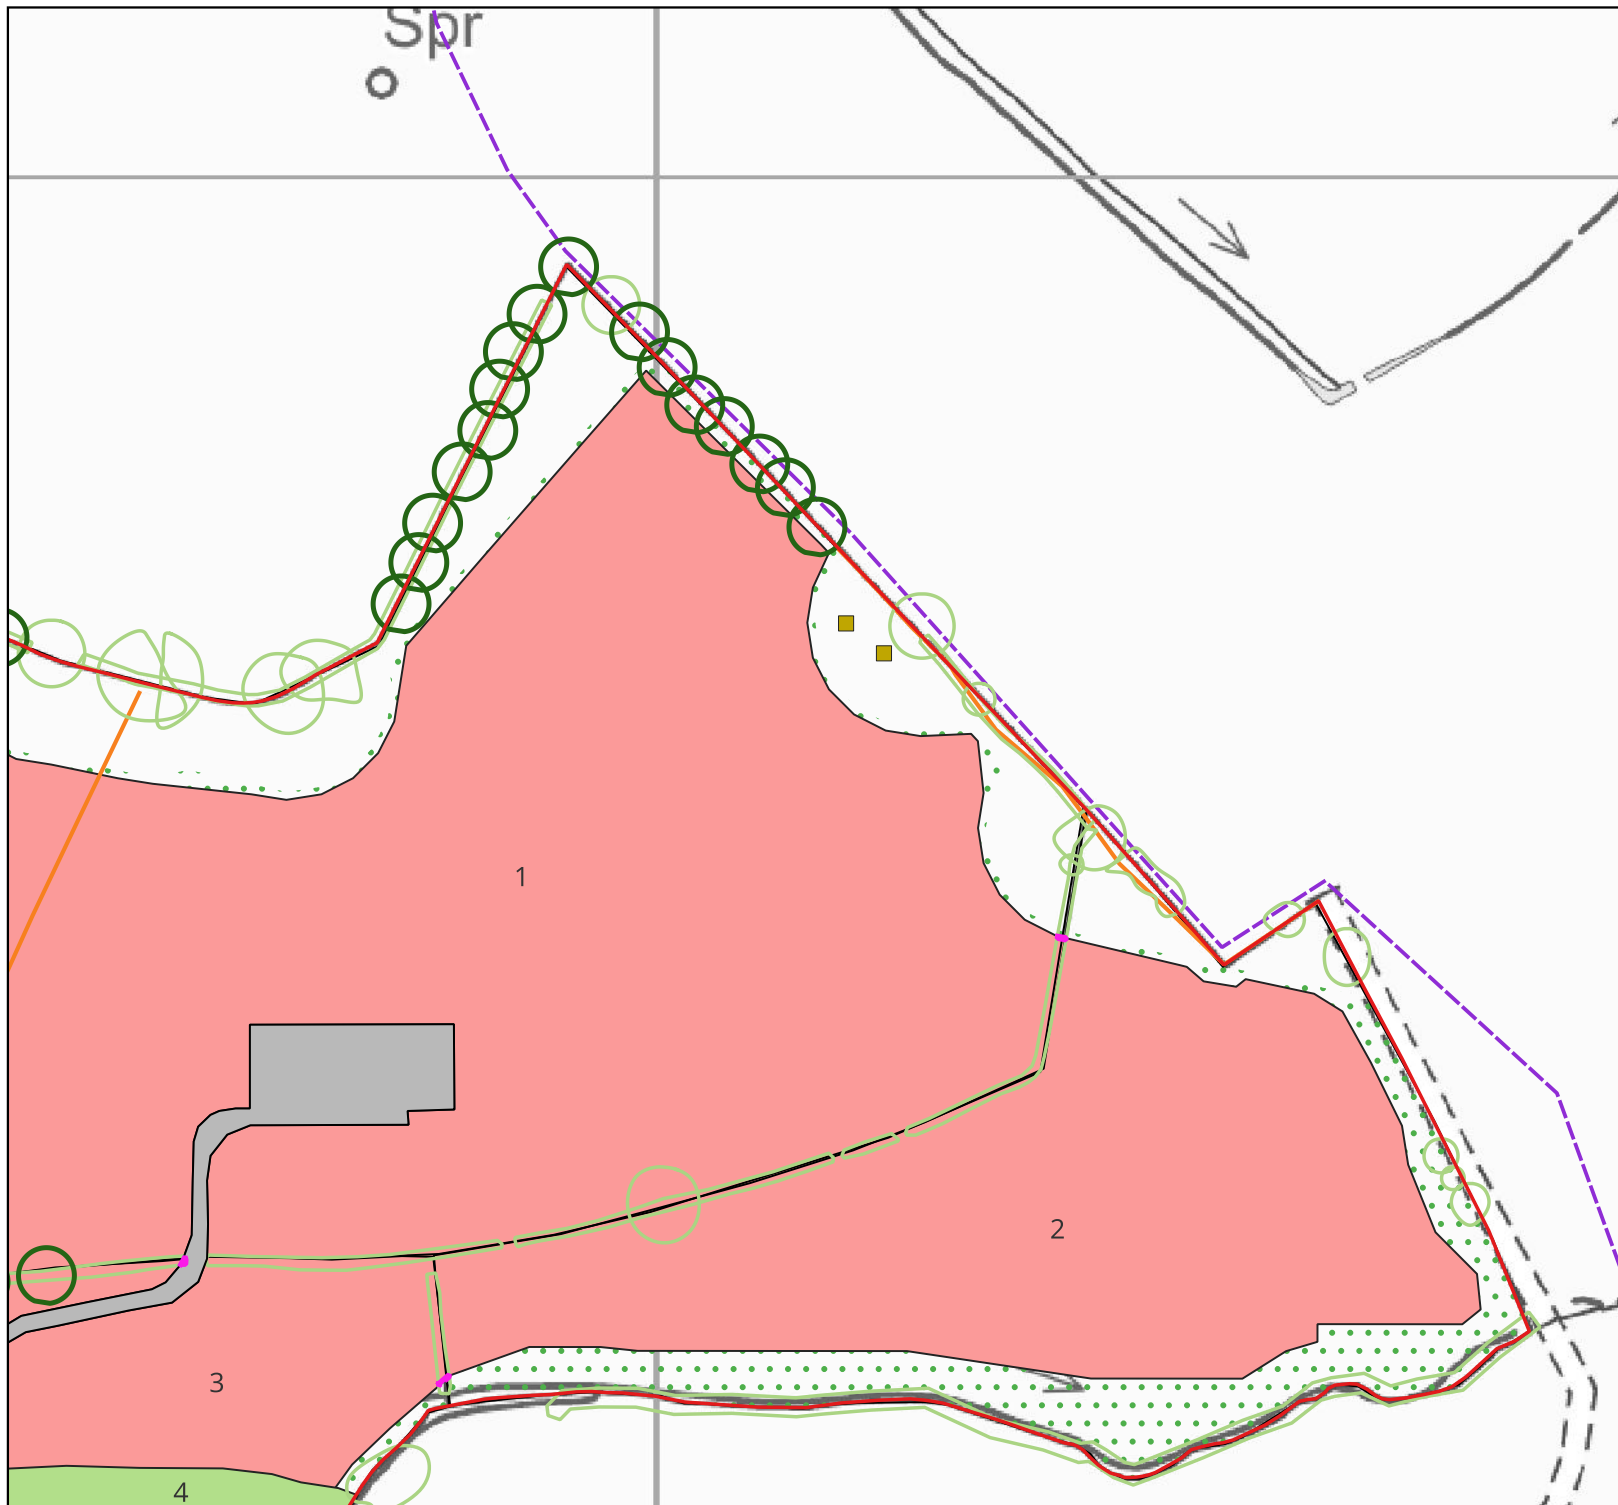



## Leaford Solar Farm

Client:  
**Renewable Energy  
Systems Ltd.**

Figure 20: Landscape and  
Ecology Management Plan  
(LEMP) Enlargement

### KEY

- Application Site Boundary
- Field Numbers
- Area Excluded from Site Boundary
- Existing Ponds
- Existing Trees and Hedgerow
- Existing Woodland Areas
- Removed Hedgerow
- Public Rights of Way
- Proposed Native Species Trees
- Proposed Grassland
- Proposed Enhanced Grassland
- Proposed Wildflower Seed Mix
- Proposed Native Species Hedge Maintained to >3.5m
- Areas of Hardstanding and Access Track
- Bat Box
- Bee Bank

0 25 50 m




Sheet 3

Project Number:  
312040


SHEET	SCALE	BY	QA	REV
A3	1:2,000	BT	SC	8.0

Map Projection: British National Grid

November 2024

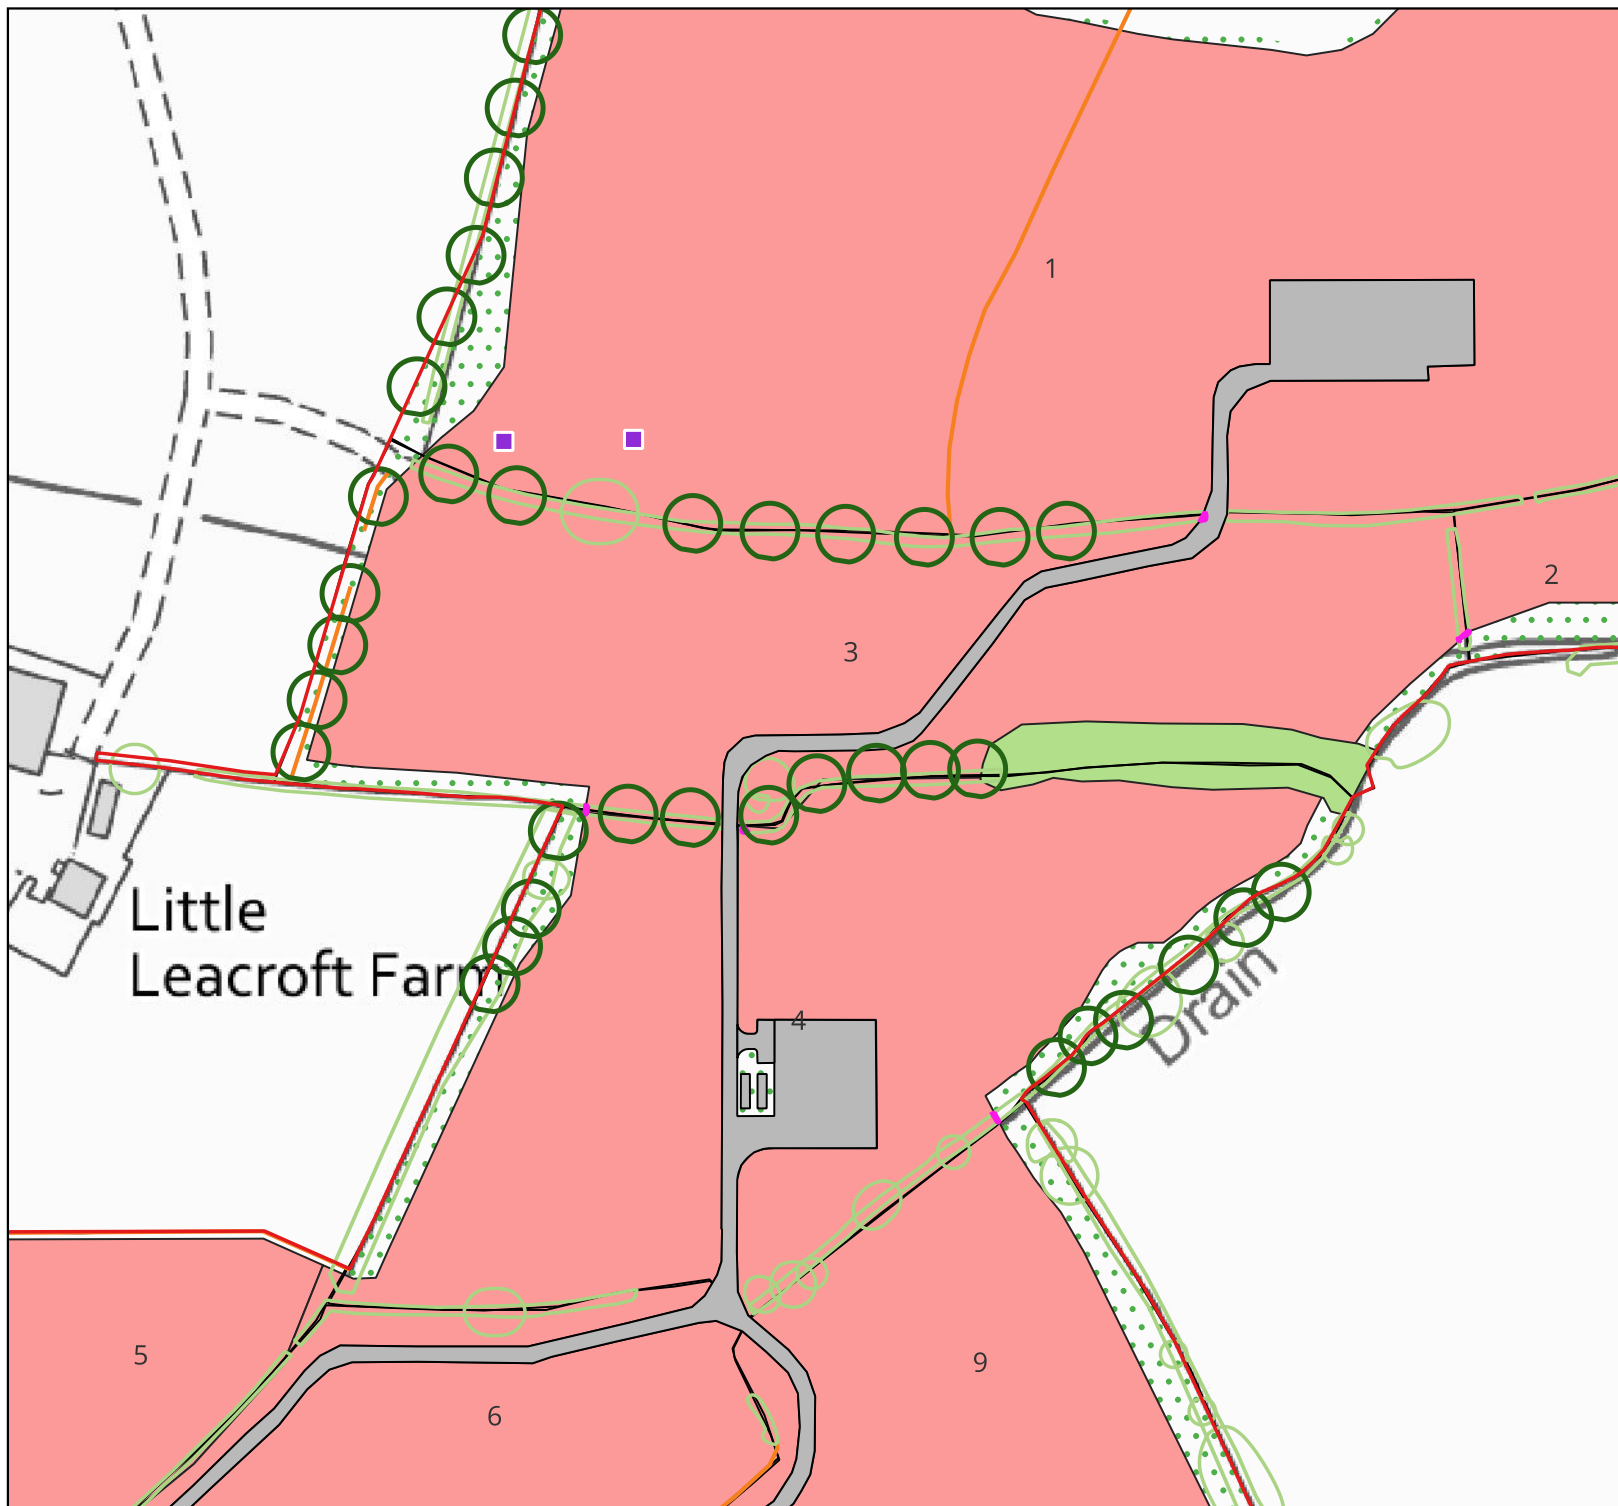



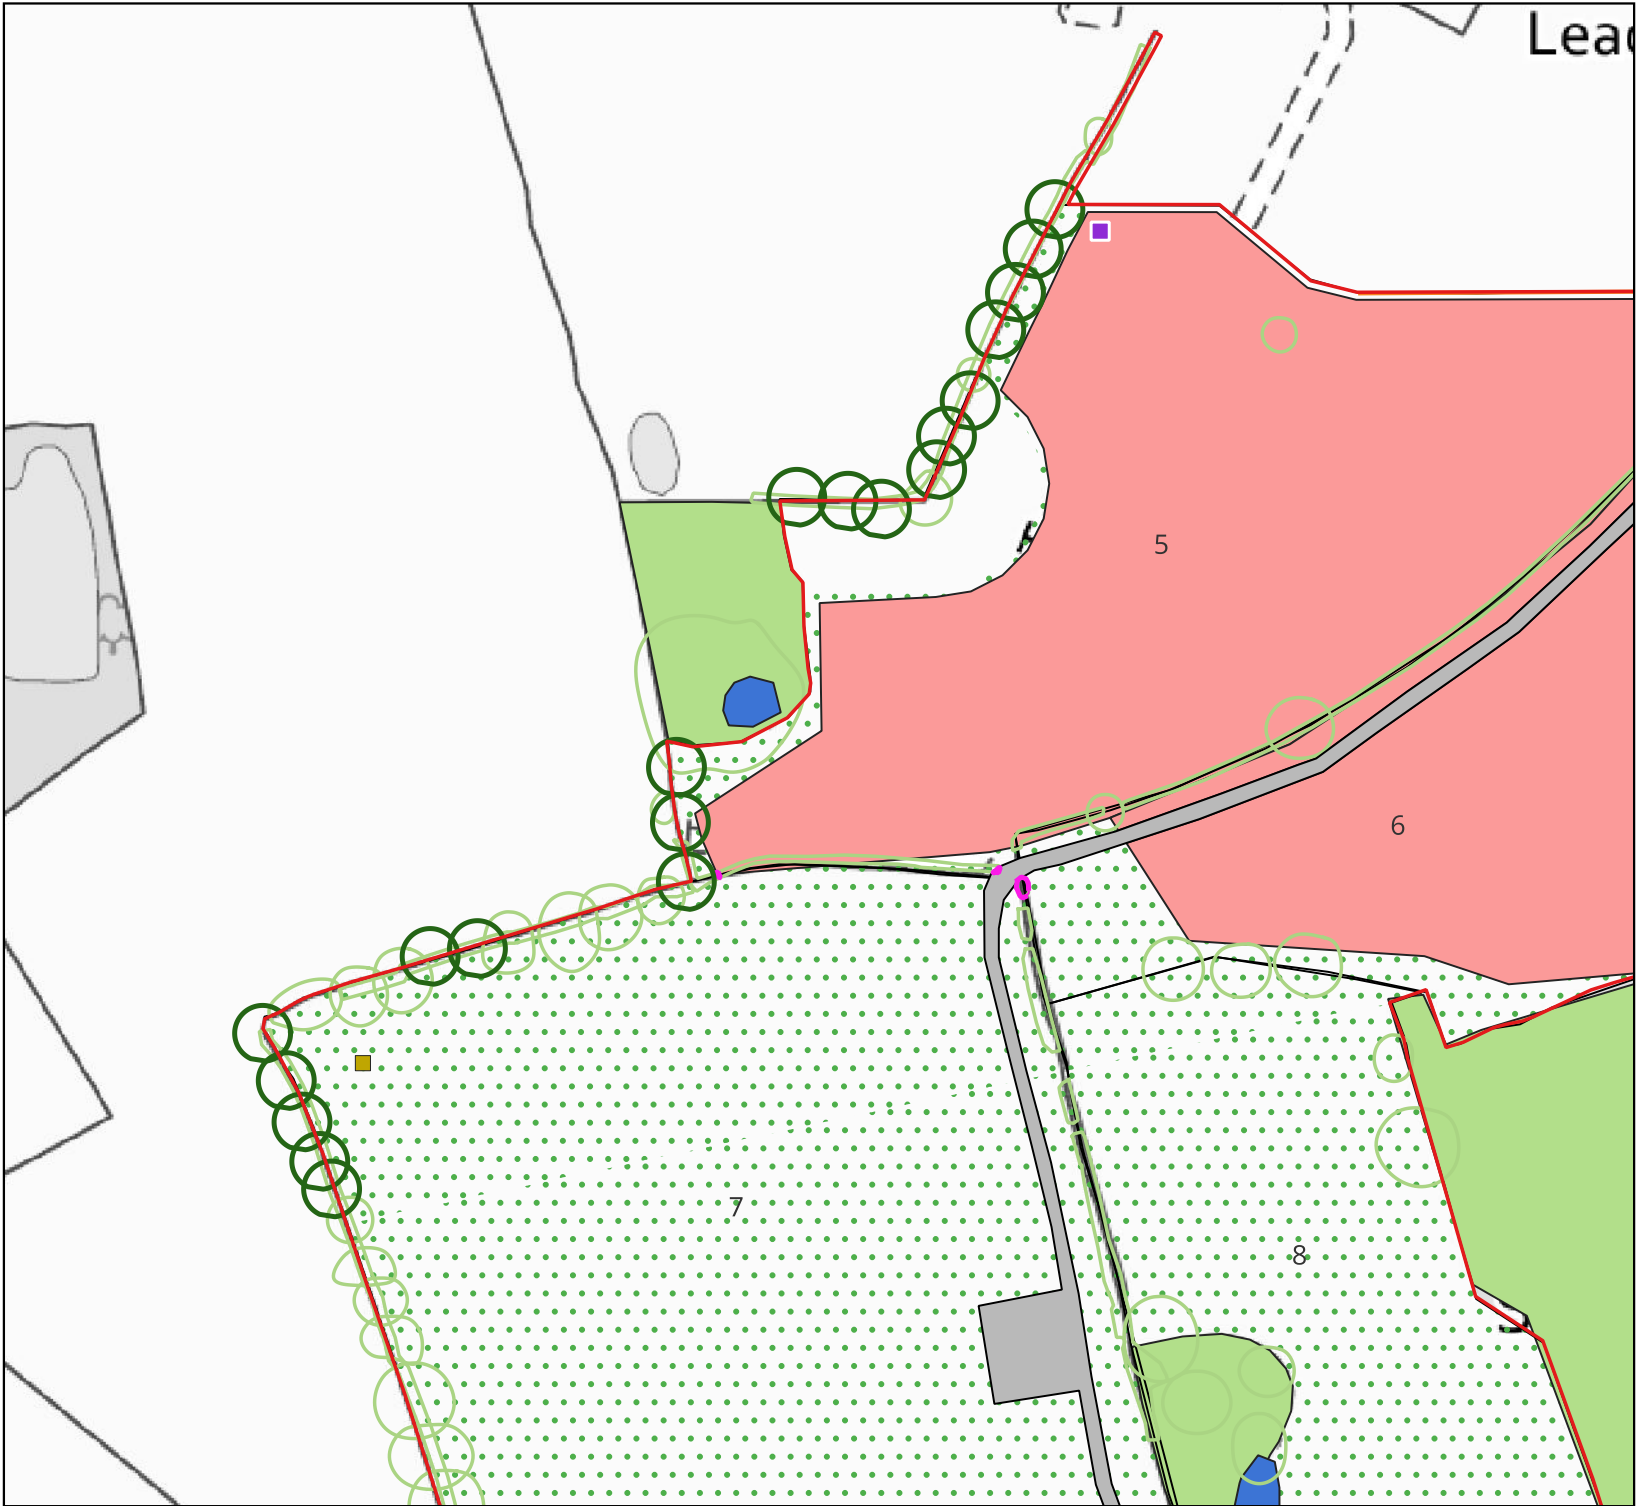

# Leaford Solar Farm

Client: **Renewable Energy Systems Ltd.** Figure 20: Landscape and Ecology Management Plan (LEMP) Enlargement

KEY

- Application Site Boundary
- Field Numbers
- Area Excluded from Site Boundary
- Existing Ponds
- Existing Trees and Hedgerow
- Existing Woodland Areas
- Removed Hedgerow
- Public Rights of Way
- Proposed Native Species Trees
- Proposed Grassland
- Proposed Enhanced Grassland
- Proposed Wildflower Seed Mix
- Proposed Native Species Hedge Maintained to >3.5m
- Areas of Hardstanding and Access Track
- Bat Box
- Bee Bank

0 25 50 m



Sheet 4		Project Number: 312040		
SHEET A3	SCALE 1:2,000	BY BT	QA SC	REV 7.0
Map Projection: British National Grid			November 2024	



## Leaford Solar Farm

Client:  
**Renewable Energy  
Systems Ltd.**

Figure 20: Landscape and  
Ecology Management Plan  
(LEMP) Enlargement

### KEY

- Application Site Boundary
- Field Numbers
- Area Excluded from Site Boundary
- Existing Ponds
- Existing Trees and Hedgerow
- Existing Woodland Areas
- Removed Hedgerow
- Public Rights of Way
- Proposed Native Species Trees
- Proposed Grassland
- Proposed Enhanced Grassland
- Proposed Wildflower Seed Mix
- Proposed Native Species Hedge Maintained to >3.5m
- Areas of Hardstanding and Access Track
- Bat Box
- Bee Bank

0 25 50 m




Sheet 5

Project Number:  
312040

SHEET	SCALE	BY	QA	REV
A3	1:2,000	BT	SC	7.0

Map Projection: British National Grid

November 2024

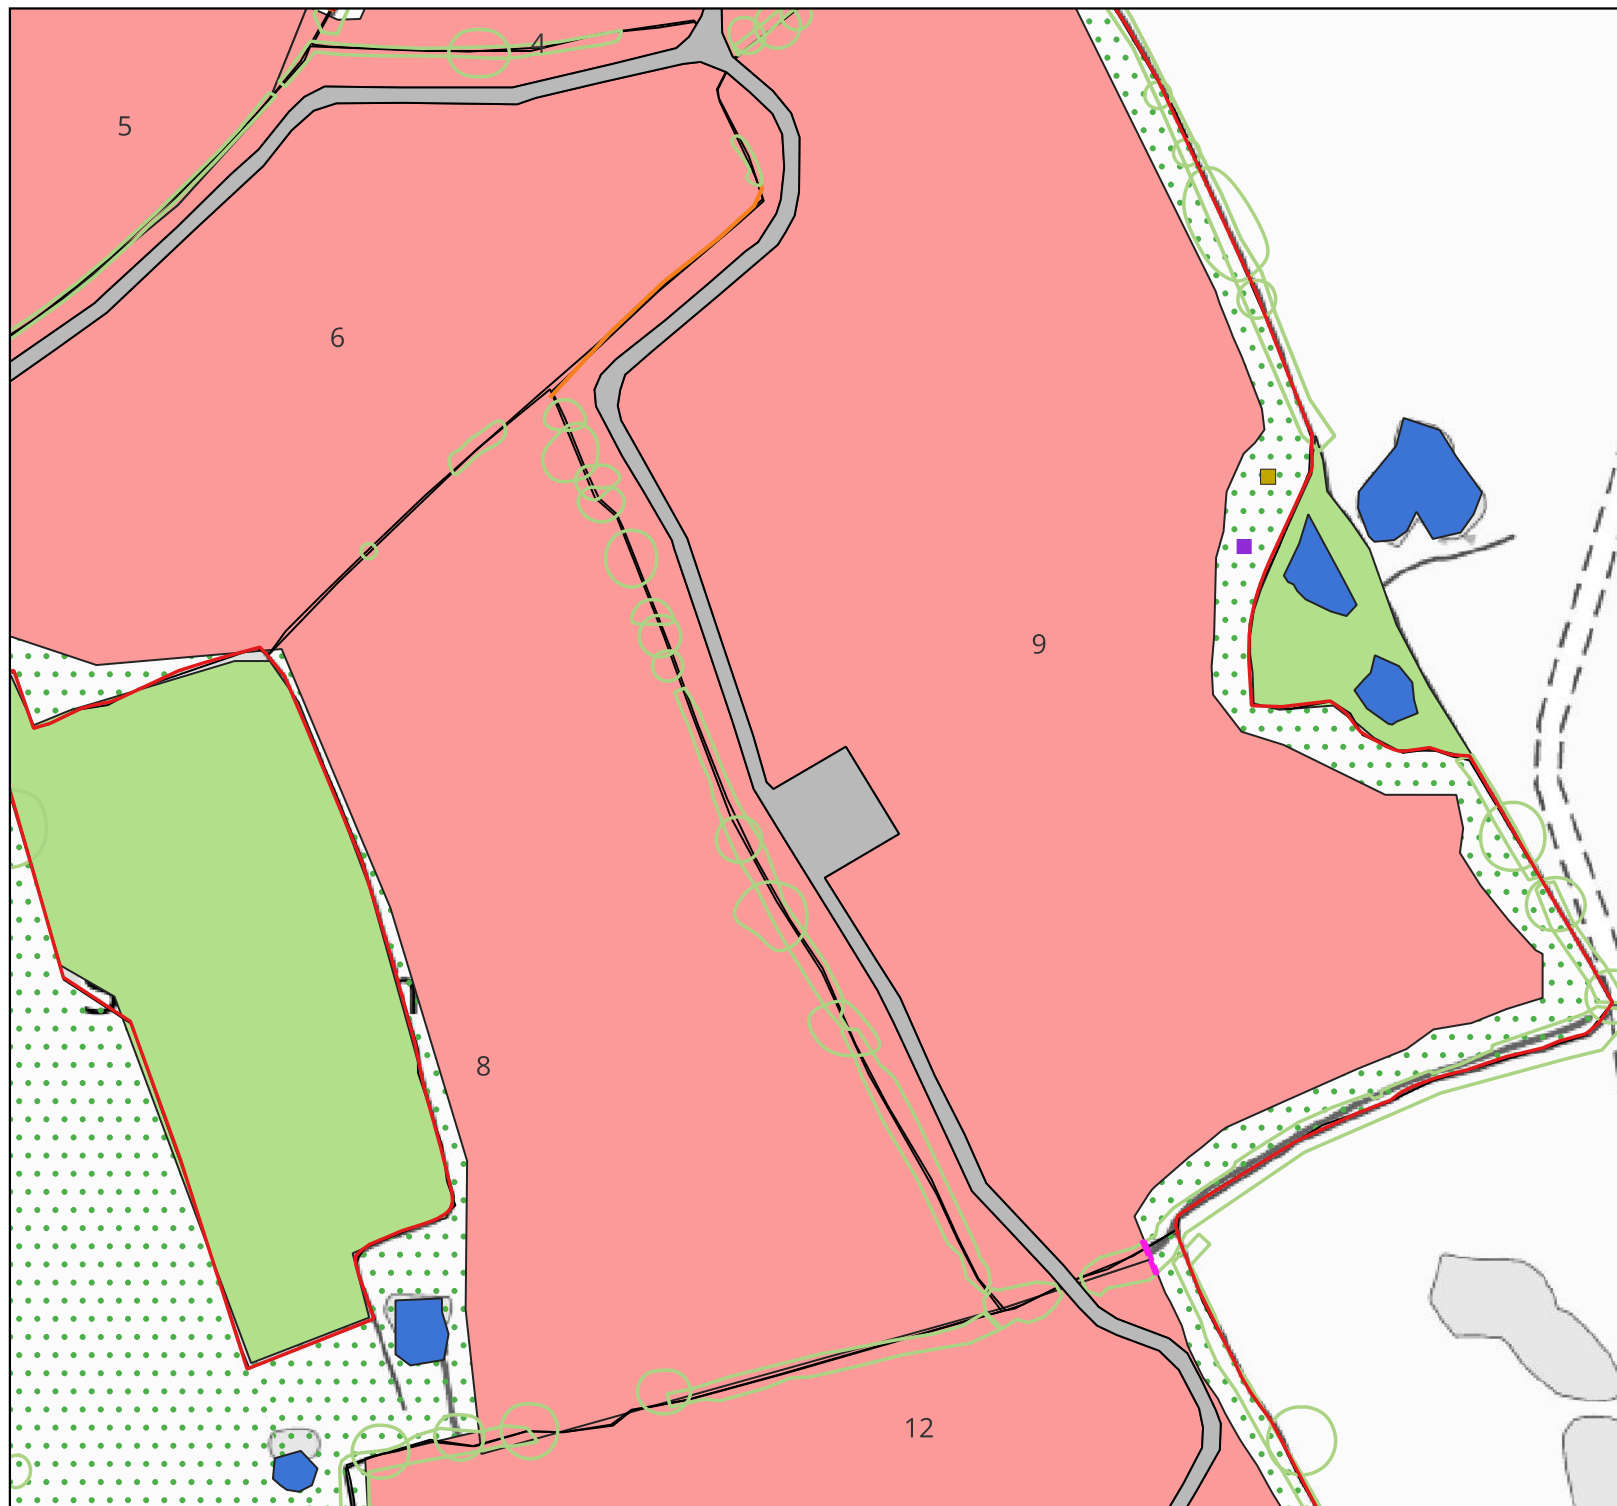



## Leaford Solar Farm

Client:  
**Renewable Energy  
Systems Ltd.**

Figure 20: Landscape and  
Ecology Management Plan  
(LEMP) Enlargement

### KEY

- Application Site Boundary
- Field Numbers
- Area Excluded from Site Boundary
- Existing Ponds
- Existing Trees and Hedgerow
- Existing Woodland Areas
- Removed Hedgerow
- Public Rights of Way
- Proposed Native Species Trees
- Proposed Grassland
- Proposed Enhanced Grassland
- Proposed Wildflower Seed Mix
- Proposed Native Species Hedge Maintained to >3.5m
- Areas of Hardstanding and Access Track
- Bat Box
- Bee Bank

0 25 50 m




Sheet 6

Project Number:  
312040

SHEET	SCALE	BY	QA	REV
A3	1:2,000	BT	SC	7.0

Map Projection: British National Grid

November 2024

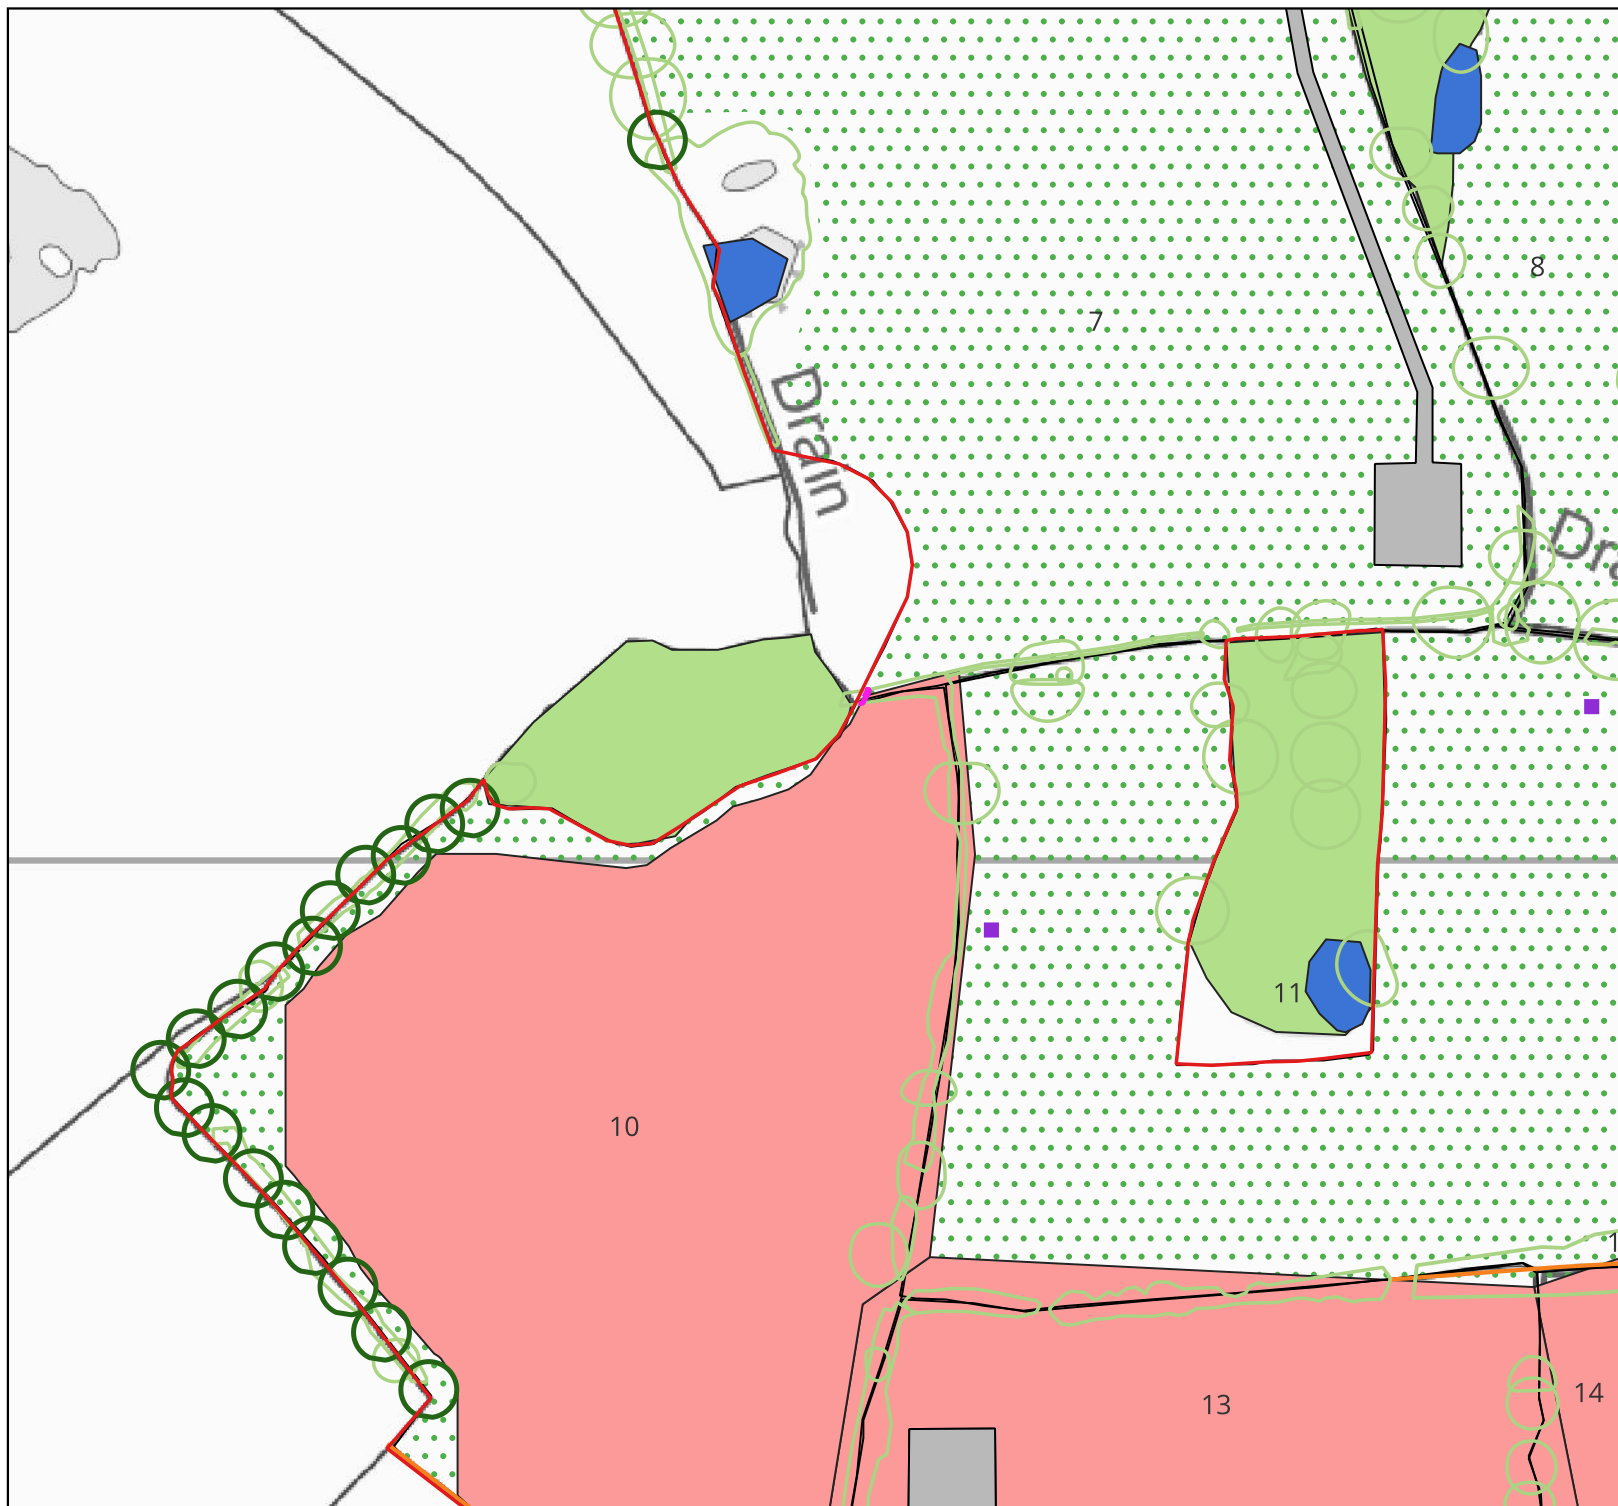



## Leaford Solar Farm

Client:  
**Renewable Energy  
Systems Ltd.**

Figure 20: Landscape and  
Ecology Management Plan  
(LEMP) Enlargement

### KEY

- Application Site Boundary
- Field Numbers
- Area Excluded from Site Boundary
- Existing Ponds
- Existing Trees and Hedgerow
- Existing Woodland Areas
- Removed Hedgerow
- Public Rights of Way
- Proposed Native Species Trees
- Proposed Grassland
- Proposed Enhanced Grassland
- Proposed Wildflower Seed Mix
- Proposed Native Species Hedge Maintained to >3.5m
- Areas of Hardstanding and Access Track
- Bat Box
- Bee Bank

0 25 50 m




Sheet 7

Project Number:  
312040

SHEET	SCALE	BY	QA	REV
A3	1:2,000	BT	SC	7.0

Map Projection: British National Grid

November 2024

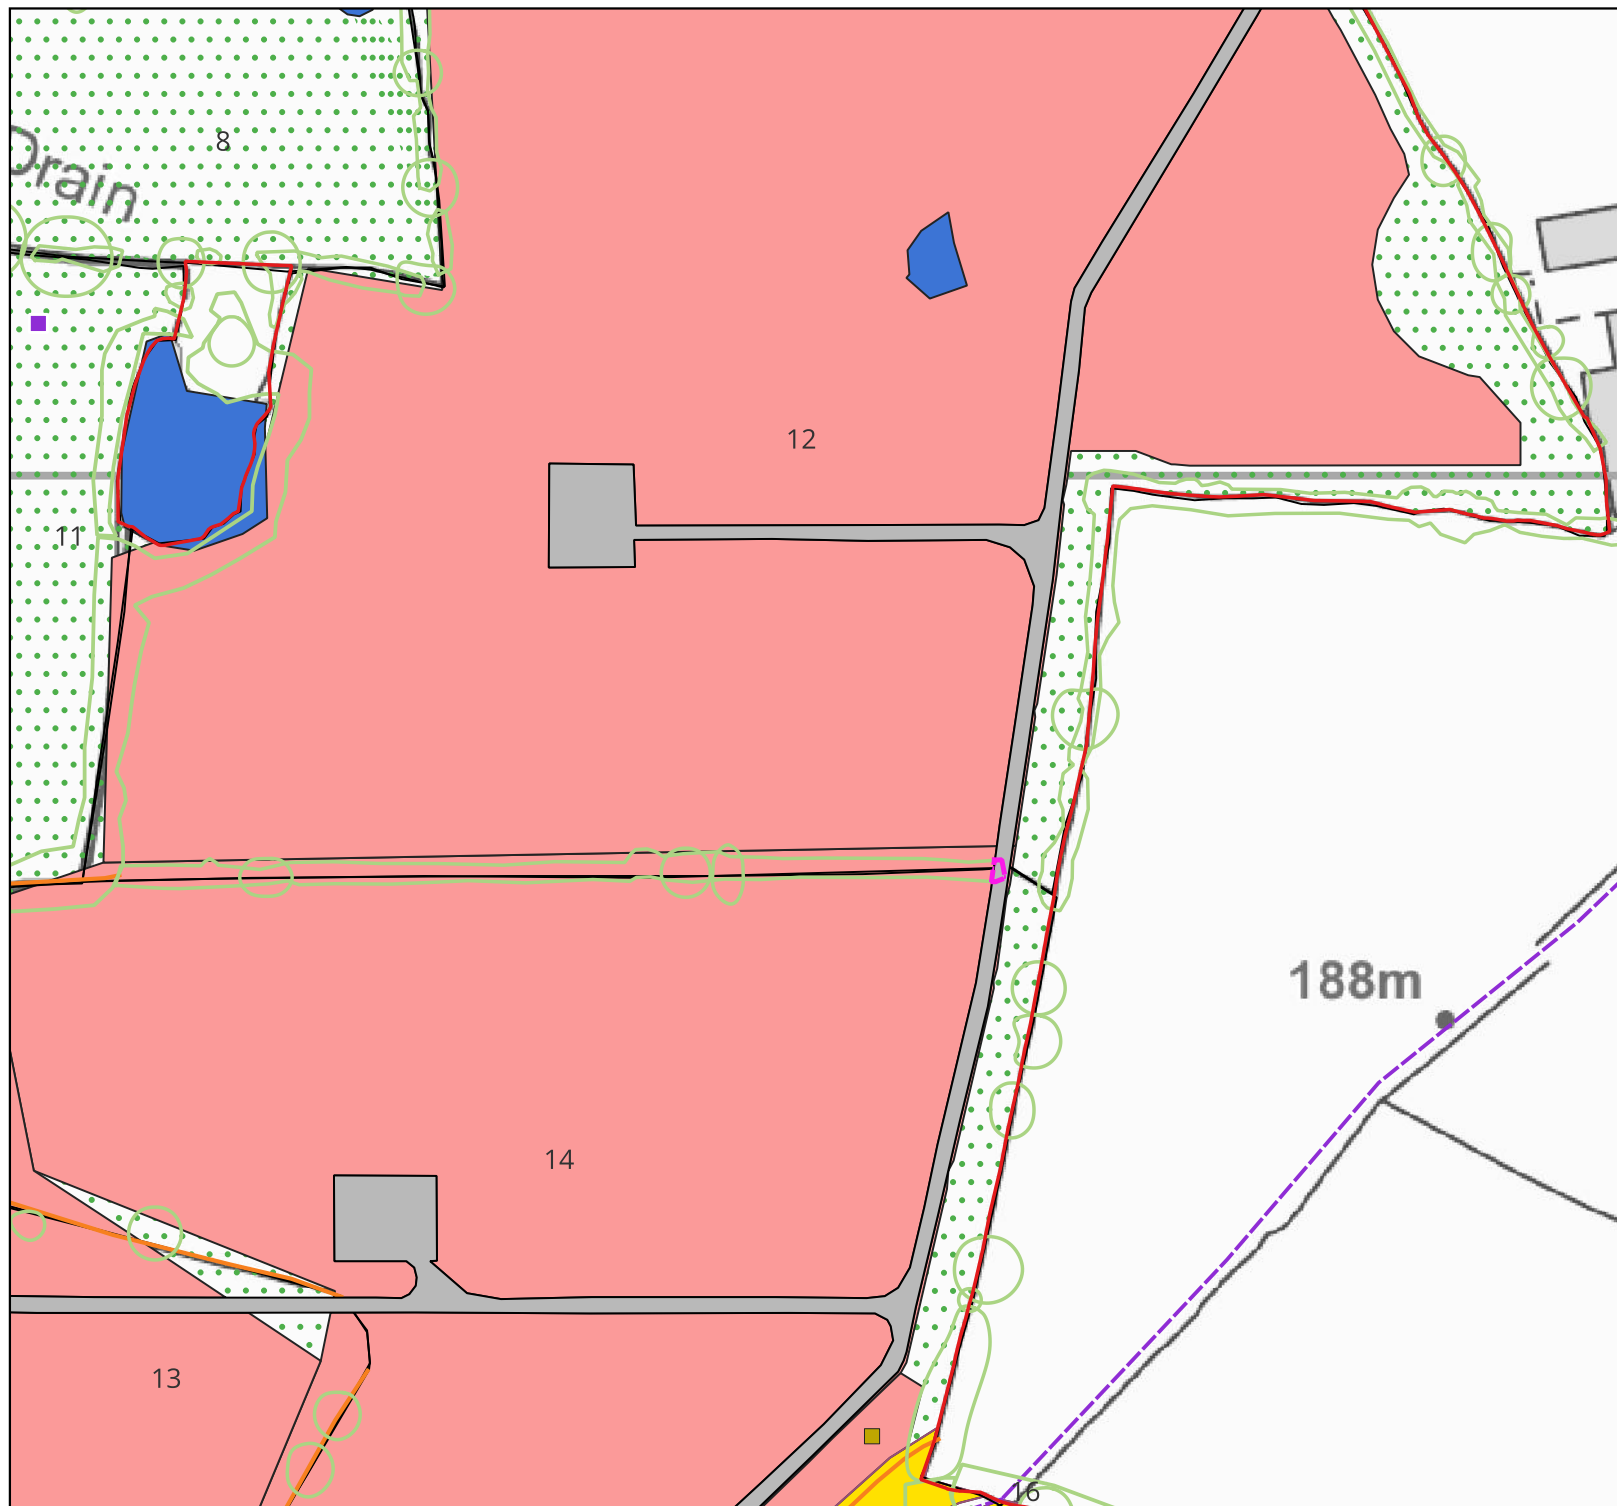



## Leaford Solar Farm

Client:  
**Renewable Energy  
Systems Ltd.**

Figure 20: Landscape and  
Ecology Management Plan  
(LEMP) Enlargement

### KEY

- Application Site Boundary
- Field Numbers
- Area Excluded from Site Boundary
- Existing Ponds
- Existing Trees and Hedgerow
- Existing Woodland Areas
- Removed Hedgerow
- Public Rights of Way
- Proposed Native Species Trees
- Proposed Grassland
- Proposed Enhanced Grassland
- Proposed Wildflower Seed Mix
- Proposed Native Species Hedge Maintained to >3.5m
- Areas of Hardstanding and Access Track
- Bat Box
- Bee Bank

0 25 50 m




Sheet 8

Project Number:  
312040

SHEET	SCALE	BY	QA	REV
A3	1:2,000	BT	SC	7.0

Map Projection: British National Grid

November 2024

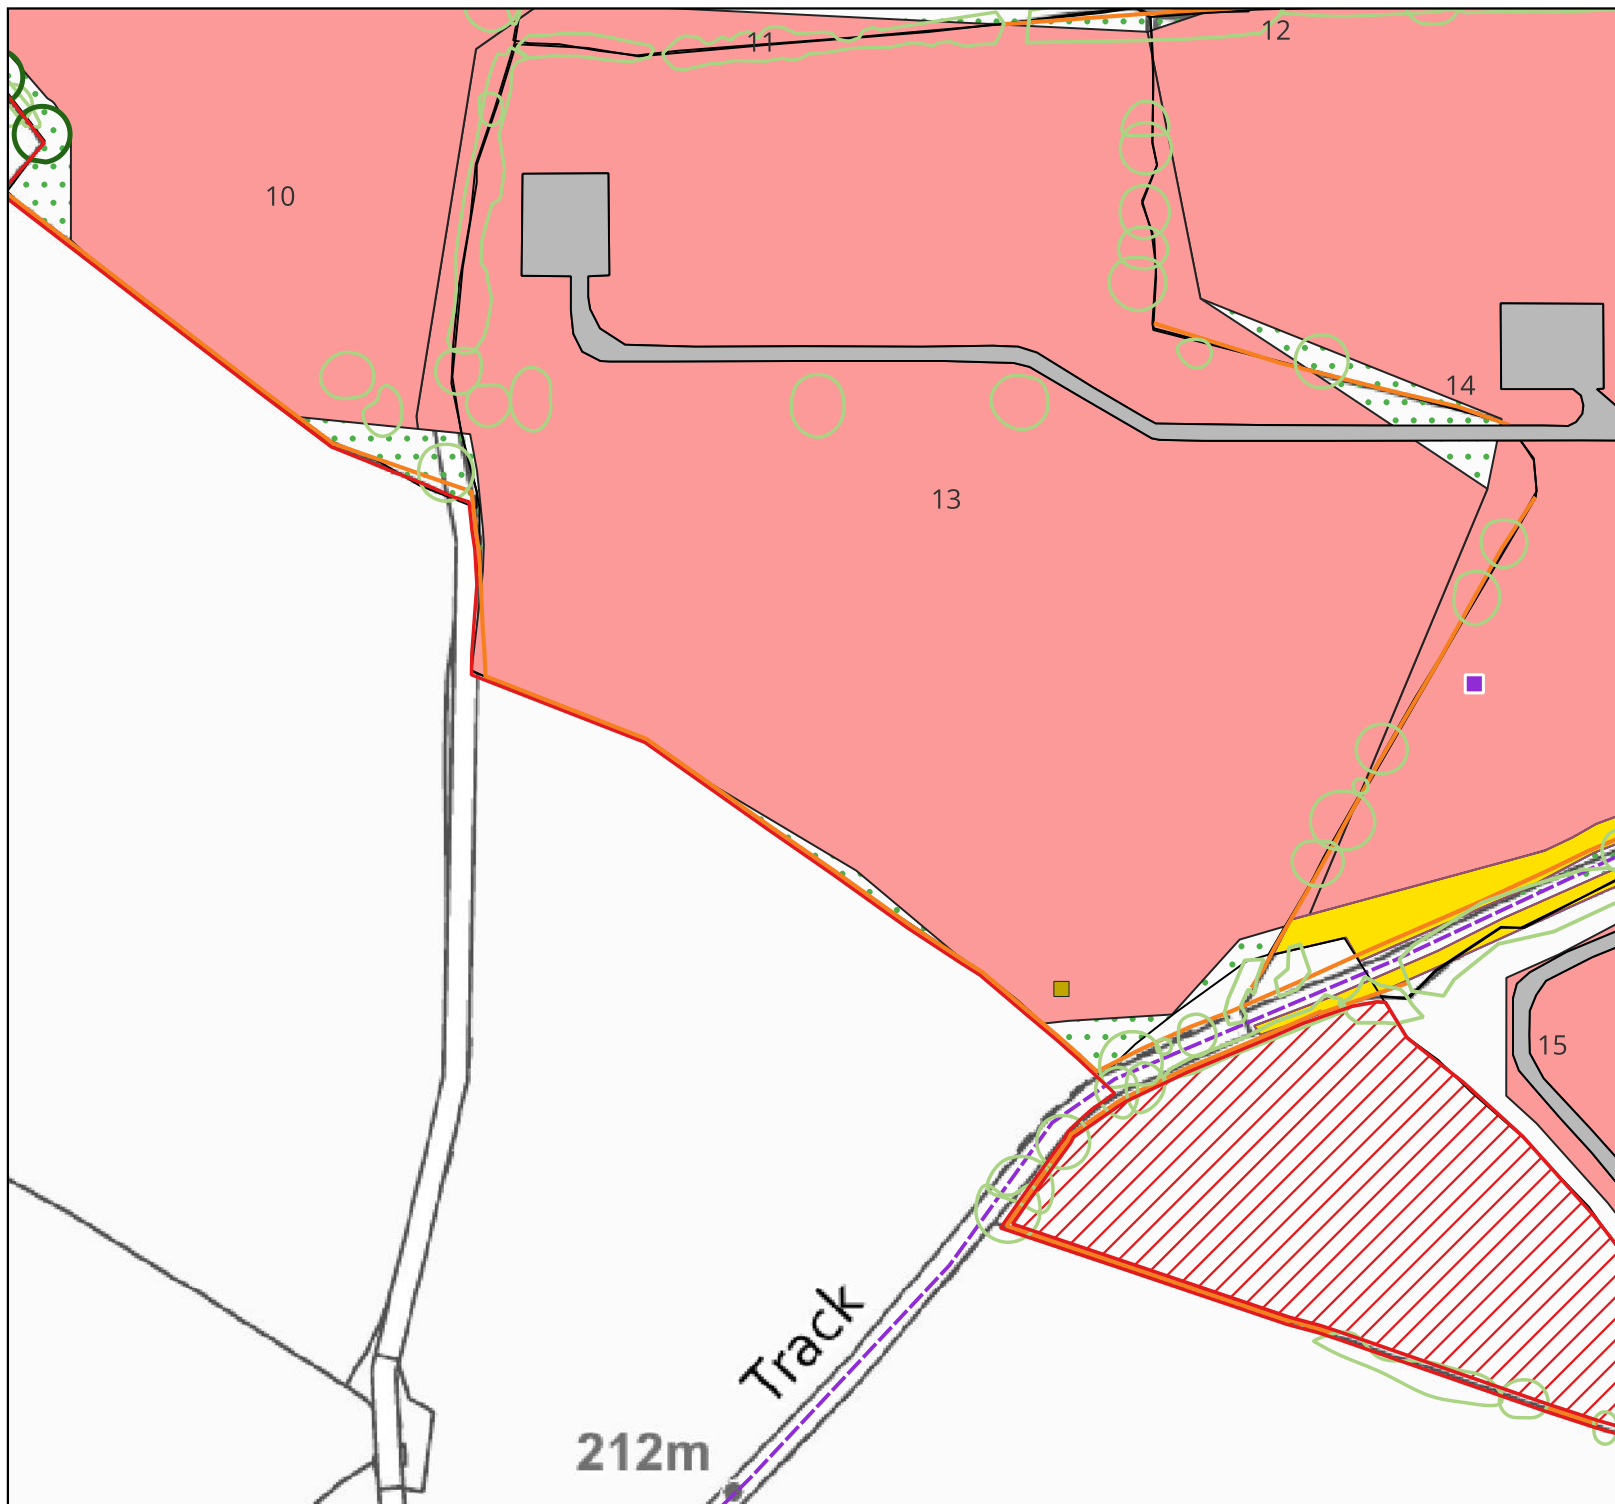



## Leaford Solar Farm

Client:  
**Renewable Energy  
Systems Ltd.**

Figure 20: Landscape and  
Ecology Management Plan  
(LEMP) Enlargement

### KEY

- Application Site Boundary
- Field Numbers
- Area Excluded from Site Boundary
- Existing Ponds
- Existing Trees and Hedgerow
- Existing Woodland Areas
- Removed Hedgerow
- Public Rights of Way
- Proposed Native Species Trees
- Proposed Grassland
- Proposed Enhanced Grassland
- Proposed Wildflower Seed Mix
- Proposed Native Species Hedge Maintained to >3.5m
- Areas of Hardstanding and Access Track
- Bat Box
- Bee Bank

0 25 50 m




Sheet 9

Project Number:  
312040

SHEET	SCALE	BY	QA	REV
A3	1:2,000	BT	SC	7.0

Map Projection: British National Grid

November 2024

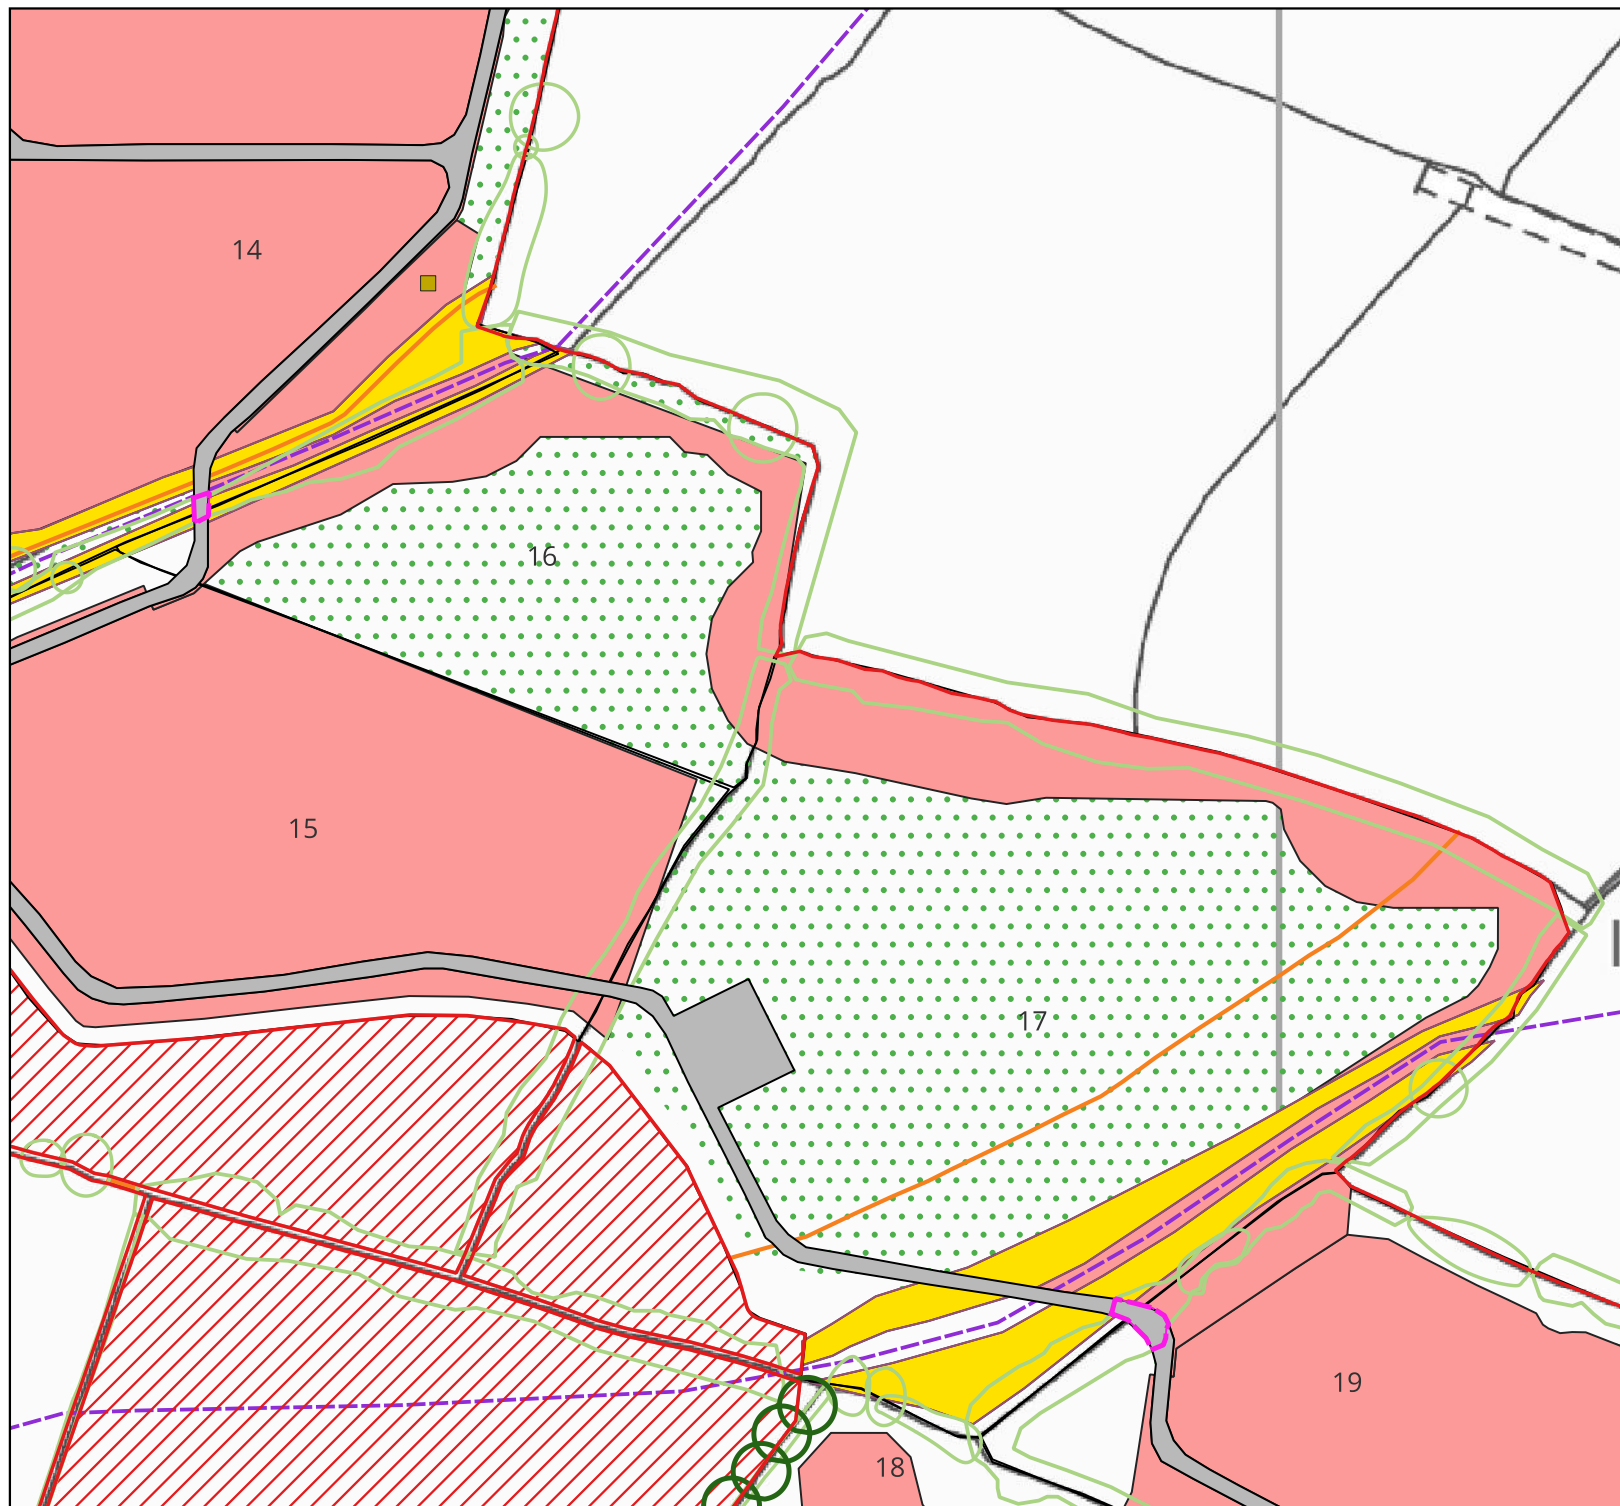



## Leaford Solar Farm

Client:  
**Renewable Energy  
Systems Ltd.**

Figure 20: Landscape and  
Ecology Management Plan  
(LEMP) Enlargement

### KEY

- Application Site Boundary
- Field Numbers
- Area Excluded from Site Boundary
- Existing Ponds
- Existing Trees and Hedgerow
- Existing Woodland Areas
- Removed Hedgerow
- Public Rights of Way
- Proposed Native Species Trees
- Proposed Grassland
- Proposed Enhanced Grassland
- Proposed Wildflower Seed Mix
- Proposed Native Species Hedge Maintained to >3.5m
- Areas of Hardstanding and Access Track
- Bat Box
- Bee Bank

0 25 50 m




Sheet 10

Project Number:  
312040

SHEET	SCALE	BY	QA	REV
A3	1:2,000	BT	SC	7.0

Map Projection: British National Grid

November 2024

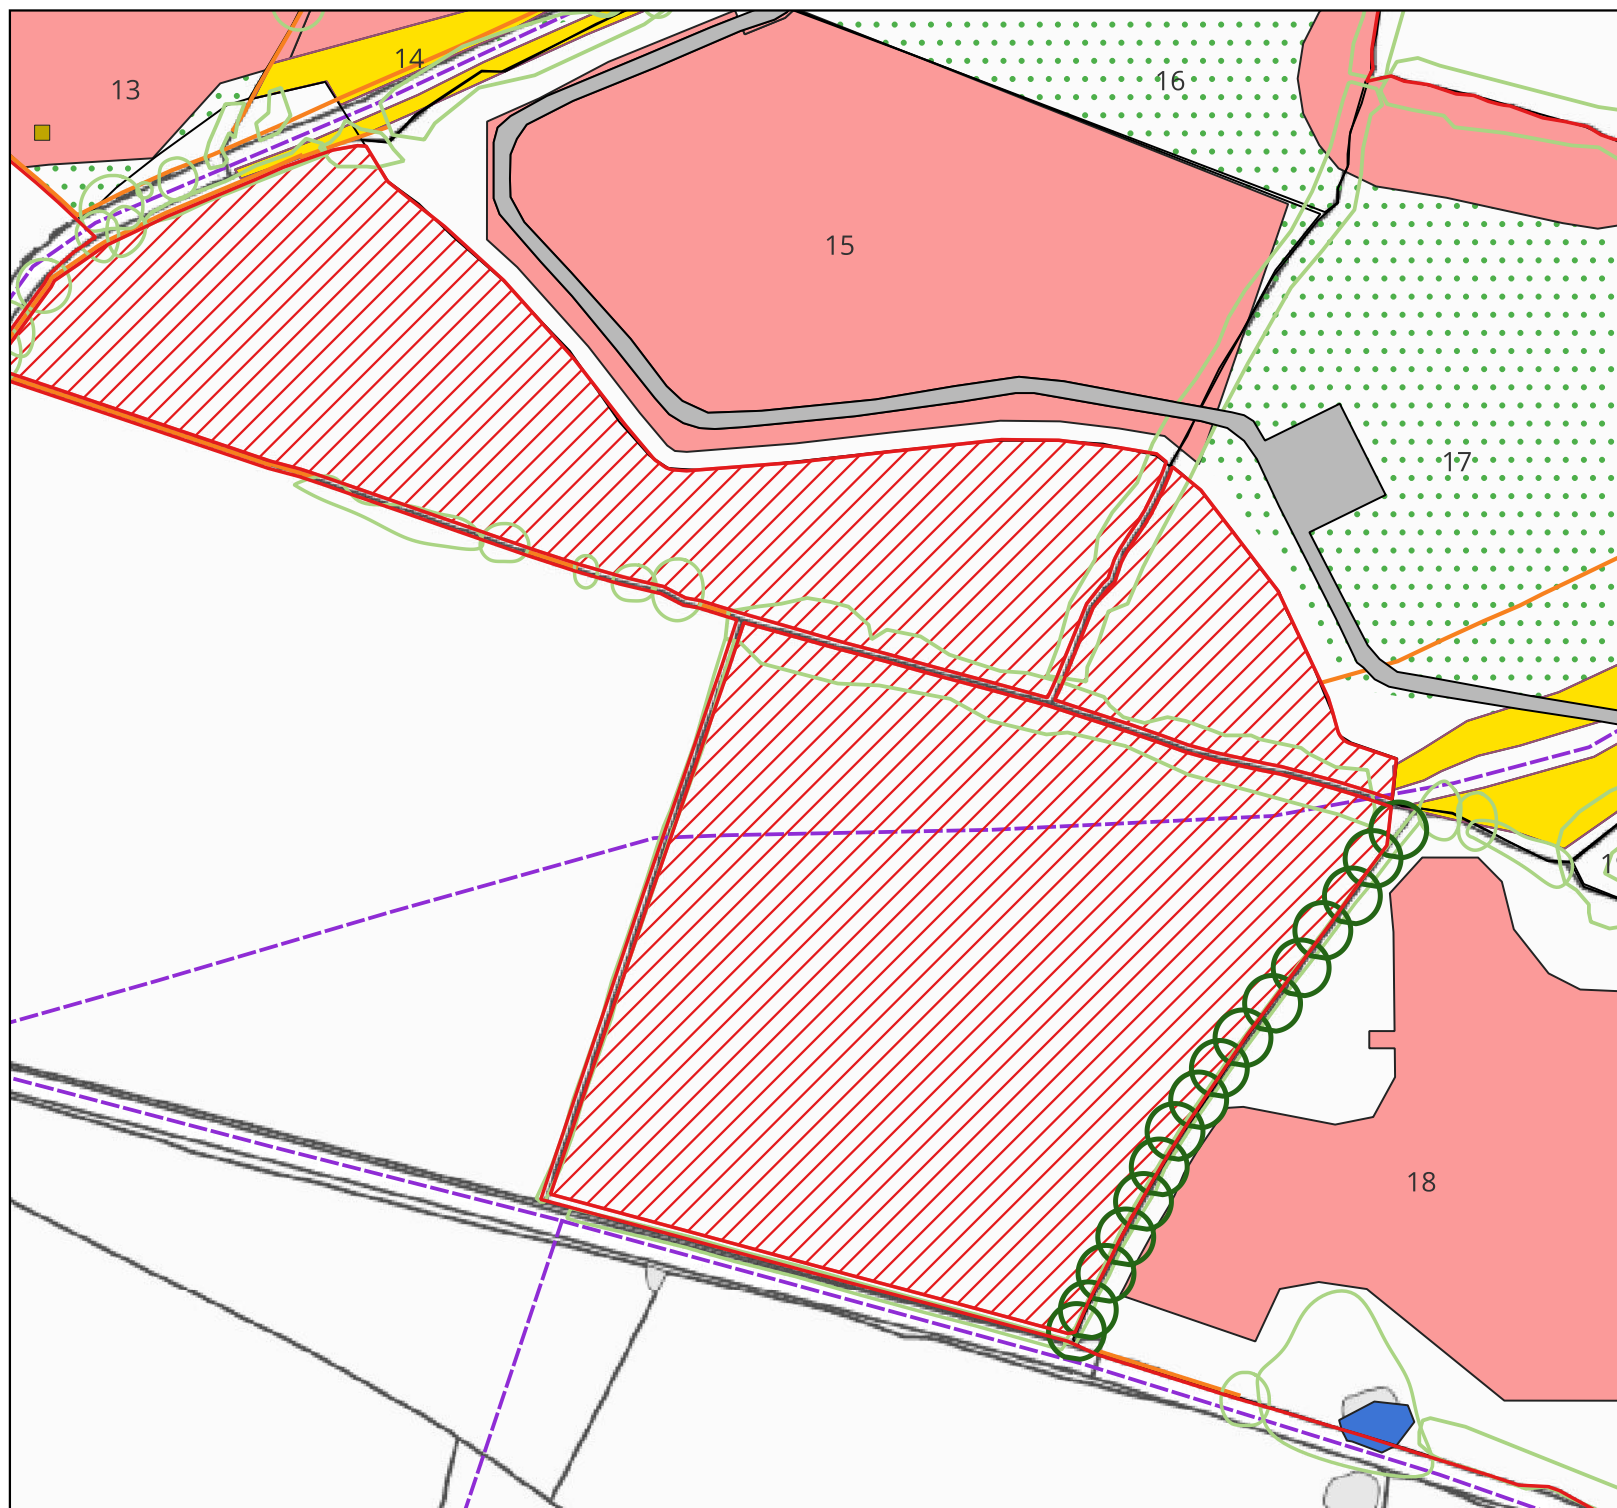



## Leaford Solar Farm

Client:  
**Renewable Energy  
Systems Ltd.**

Figure 20: Landscape and  
Ecology Management Plan  
(LEMP) Enlargement

### KEY

- Application Site Boundary
- Field Numbers
- Area Excluded from Site Boundary
- Existing Ponds
- Existing Trees and Hedgerow
- Existing Woodland Areas
- Removed Hedgerow
- Public Rights of Way
- Proposed Native Species Trees
- Proposed Grassland
- Proposed Enhanced Grassland
- Proposed Wildflower Seed Mix
- Proposed Native Species Hedge Maintained to >3.5m
- Areas of Hardstanding and Access Track
- Bat Box
- Bee Bank

0 25 50 m



Sheet 11

Project Number:  
312040

SHEET	SCALE	BY	QA	REV
A3	1:2,000	BT	SC	7.0

Map Projection: British National Grid

November 2024

