

NOTES:

- SUITABLE SAFETY SIGNAGE FOR HV ELECTRICAL INSTALLATION TO BE INSTALLED ON DOORS.
- MAXIMUM FINISHED FLOOR LEVELS AND MAXIMUM HEIGHT SPECIFIED IN PLANNING APPLICATION DOCUMENTS.
- DRAWING BASED ON 05004-RES-SUB-DR-EE-001.

KEY:


SURFACE FINISH TO COMPRISE EITHER COMPACTED TYPE 1 OR SINGLE SIZED CRUSHED ROCK.

TRACK SURFACE FINISH TO COMPRISE COMPACTED TYPE 1

PALISADE, WELDMESH OR ACOUSTIC FENCE

SHEET 1 OF 12


2	FG	NM	WB	2024-05-28	Minor amendments (notes removed, elevations added)
1	FG	NM	CC	2023-10-23	First Issue
ISSUE	DRAWN	CHKD	APPD	DATE	REVISION NOTES
PURPOSE					COORDINATES
PERMITTING					N/A
SCALE					DATUM
1:150 @A3					N/A
LAYOUT DRAWING					T-LAYOUT NO
N/A					N/A
PROJECT TITLE					
LEAFORD SOLAR					
DRAWING TITLE					
FIGURE 13					
CLIENT/DNO SUBSTATION					
PLAN & ELEVATIONS					
RES DRAWING NUMBER					REV
05004-RES-SUB-DR-PT-001					2
THIS DRAWING IS THE PROPERTY OF RENEWABLE ENERGY SYSTEMS LIMITED AND NO REPRODUCTION MAY BE MADE IN WHOLE OR IN PART WITHOUT PERMISSION					
<div><div>res</div><div>BEAUFORT COURT, EGG FARM LANE, KINGS LANGLEY, HERTS WD4 8LR. UK TEL +44 (0) 1923 299200 WWW.RES-GROUP.COM</div></div>					

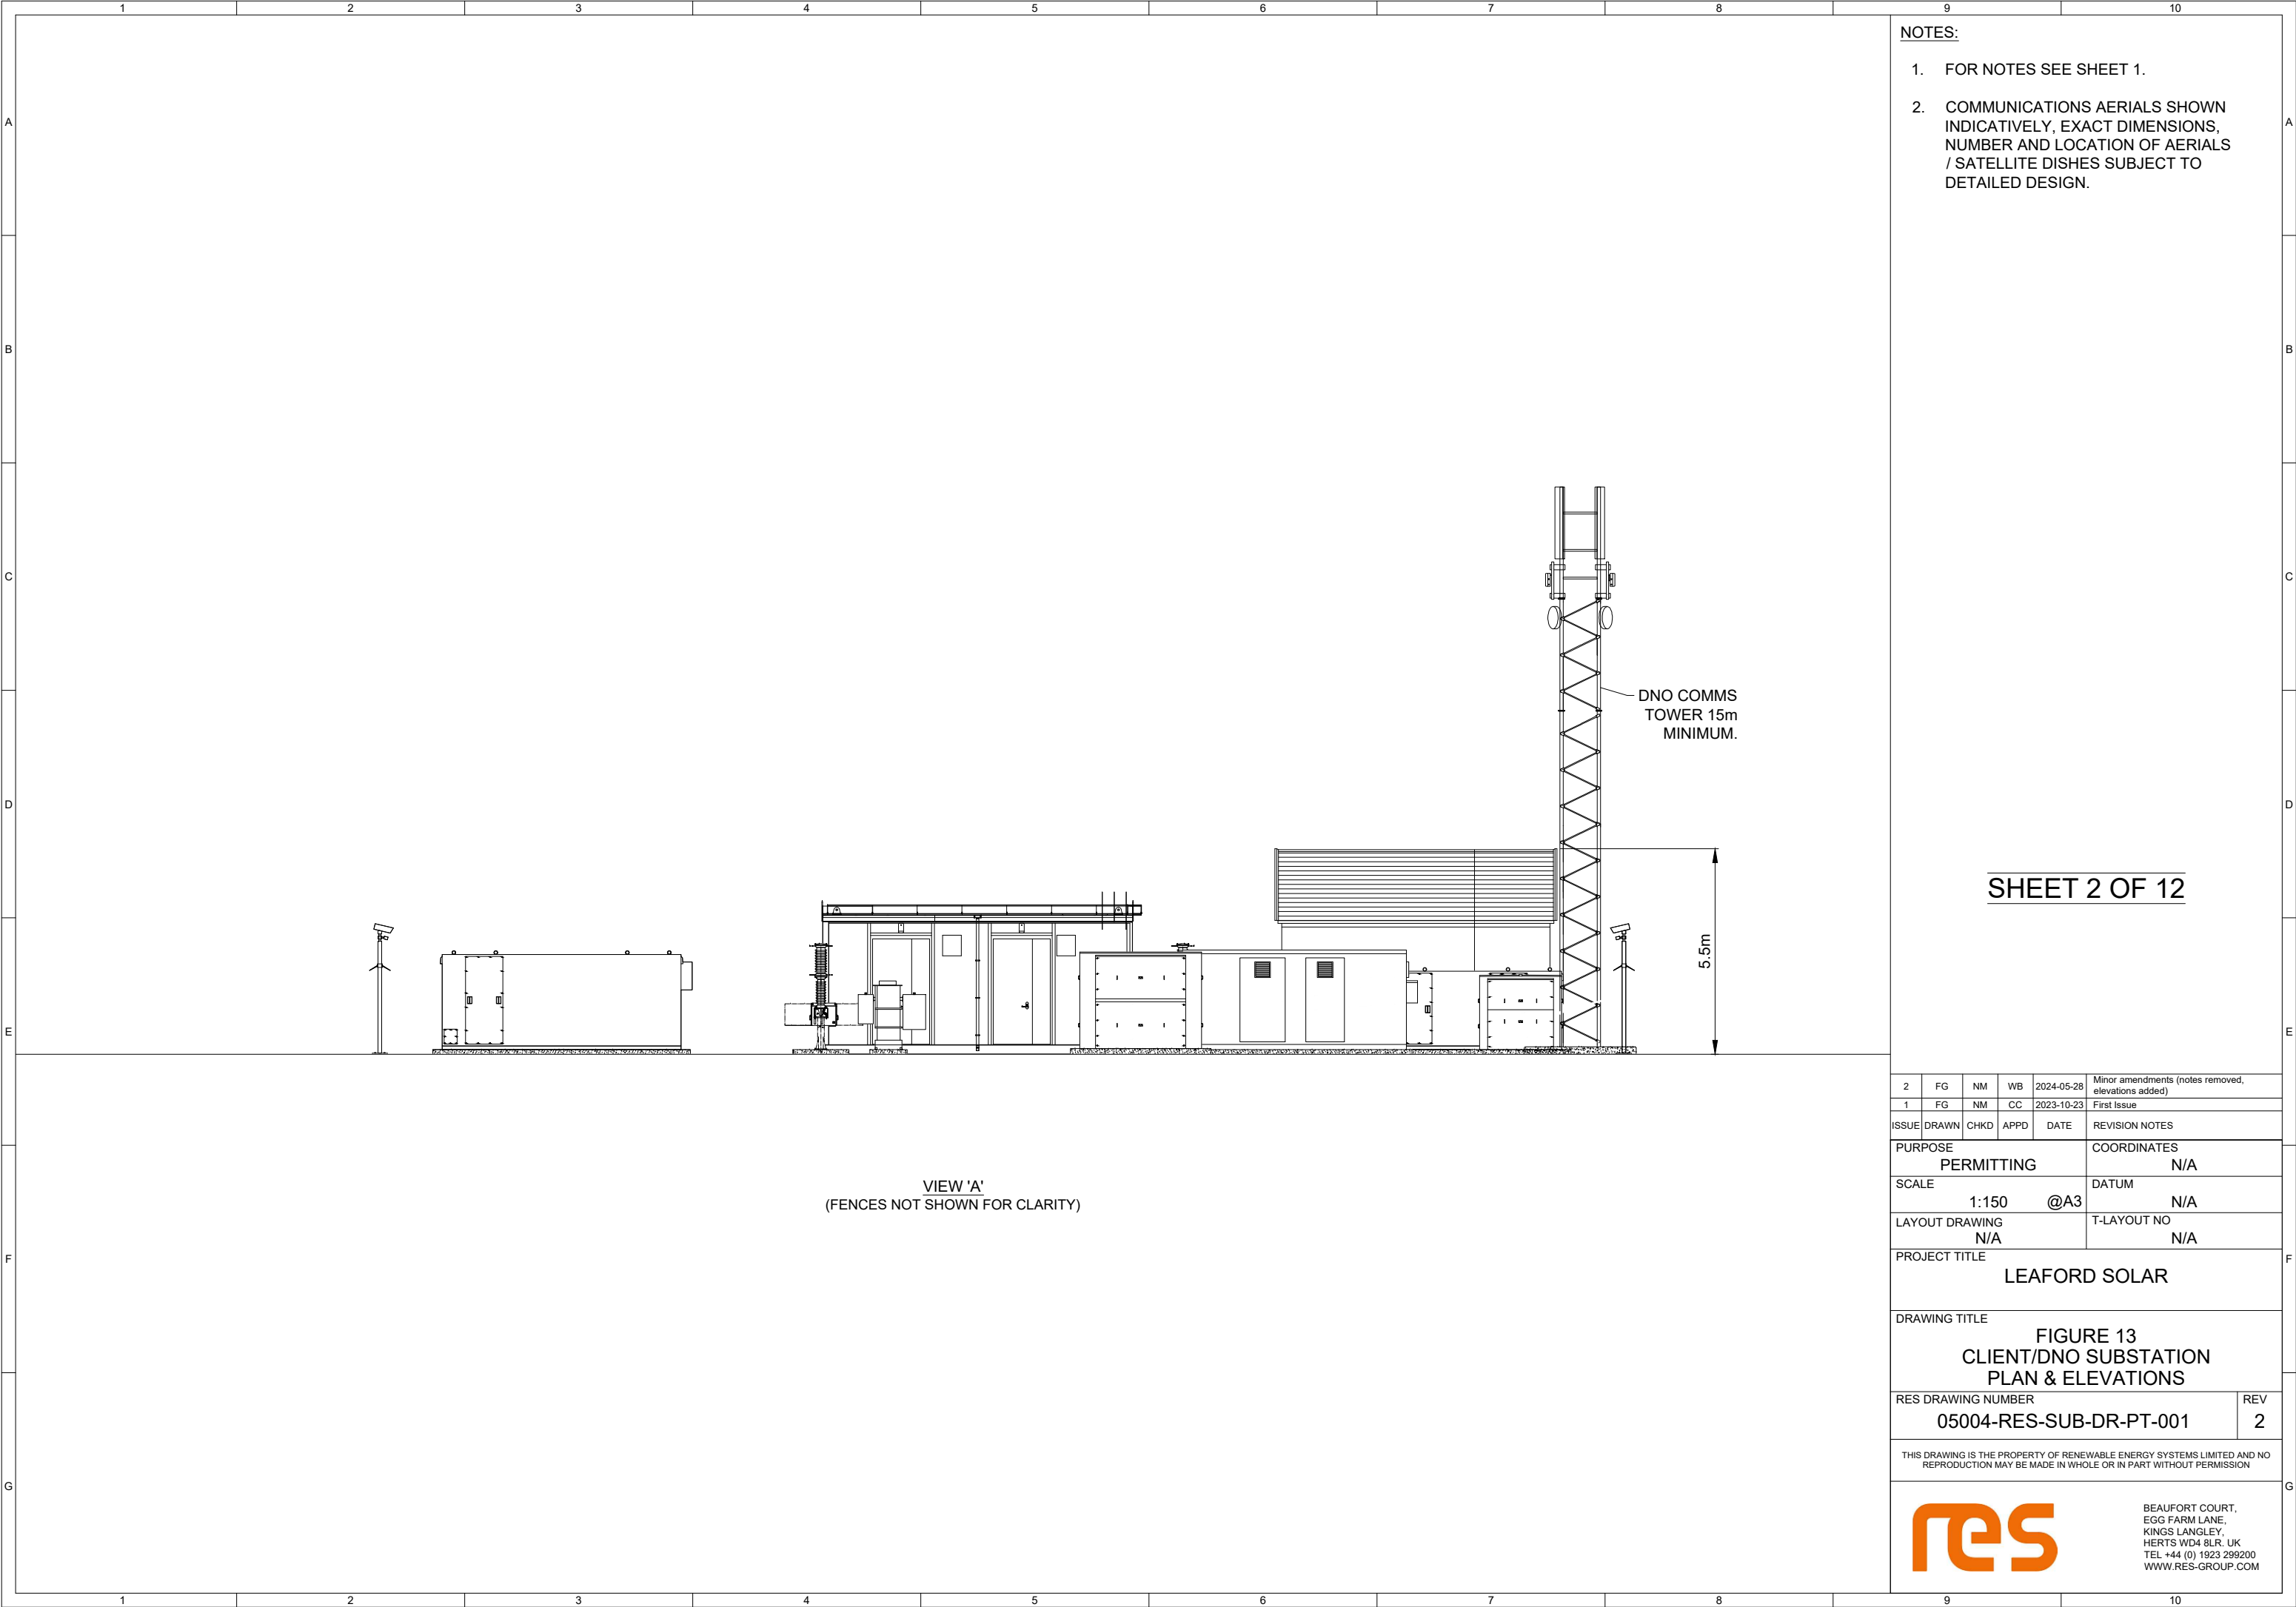

- NOTES:
- FOR NOTES SEE SHEET 1.
 - COMMUNICATIONS AERIALS SHOWN INDICATIVELY, EXACT DIMENSIONS, NUMBER AND LOCATION OF AERIALS / SATELLITE DISHES SUBJECT TO DETAILED DESIGN.

SHEET 2 OF 12


2	FG	NM	WB	2024-05-28	Minor amendments (notes removed, elevations added)
1	FG	NM	CC	2023-10-23	First Issue
ISSUE	DRAWN	CHKD	APPD	DATE	REVISION NOTES
PURPOSE					COORDINATES
PERMITTING					N/A
SCALE					DATUM
1:150 @A3					N/A
LAYOUT DRAWING					T-LAYOUT NO
N/A					N/A
PROJECT TITLE					
LEAFORD SOLAR					
DRAWING TITLE					
FIGURE 13 CLIENT/DNO SUBSTATION PLAN & ELEVATIONS					
RES DRAWING NUMBER					REV
05004-RES-SUB-DR-PT-001					2
THIS DRAWING IS THE PROPERTY OF RENEWABLE ENERGY SYSTEMS LIMITED AND NO REPRODUCTION MAY BE MADE IN WHOLE OR IN PART WITHOUT PERMISSION					
<div><div>res</div><div>BEAUFORT COURT, EGG FARM LANE, KINGS LANGLEY, HERTS WD4 8LR. UK TEL +44 (0) 1923 299200 WWW.RES-GROUP.COM</div></div>					

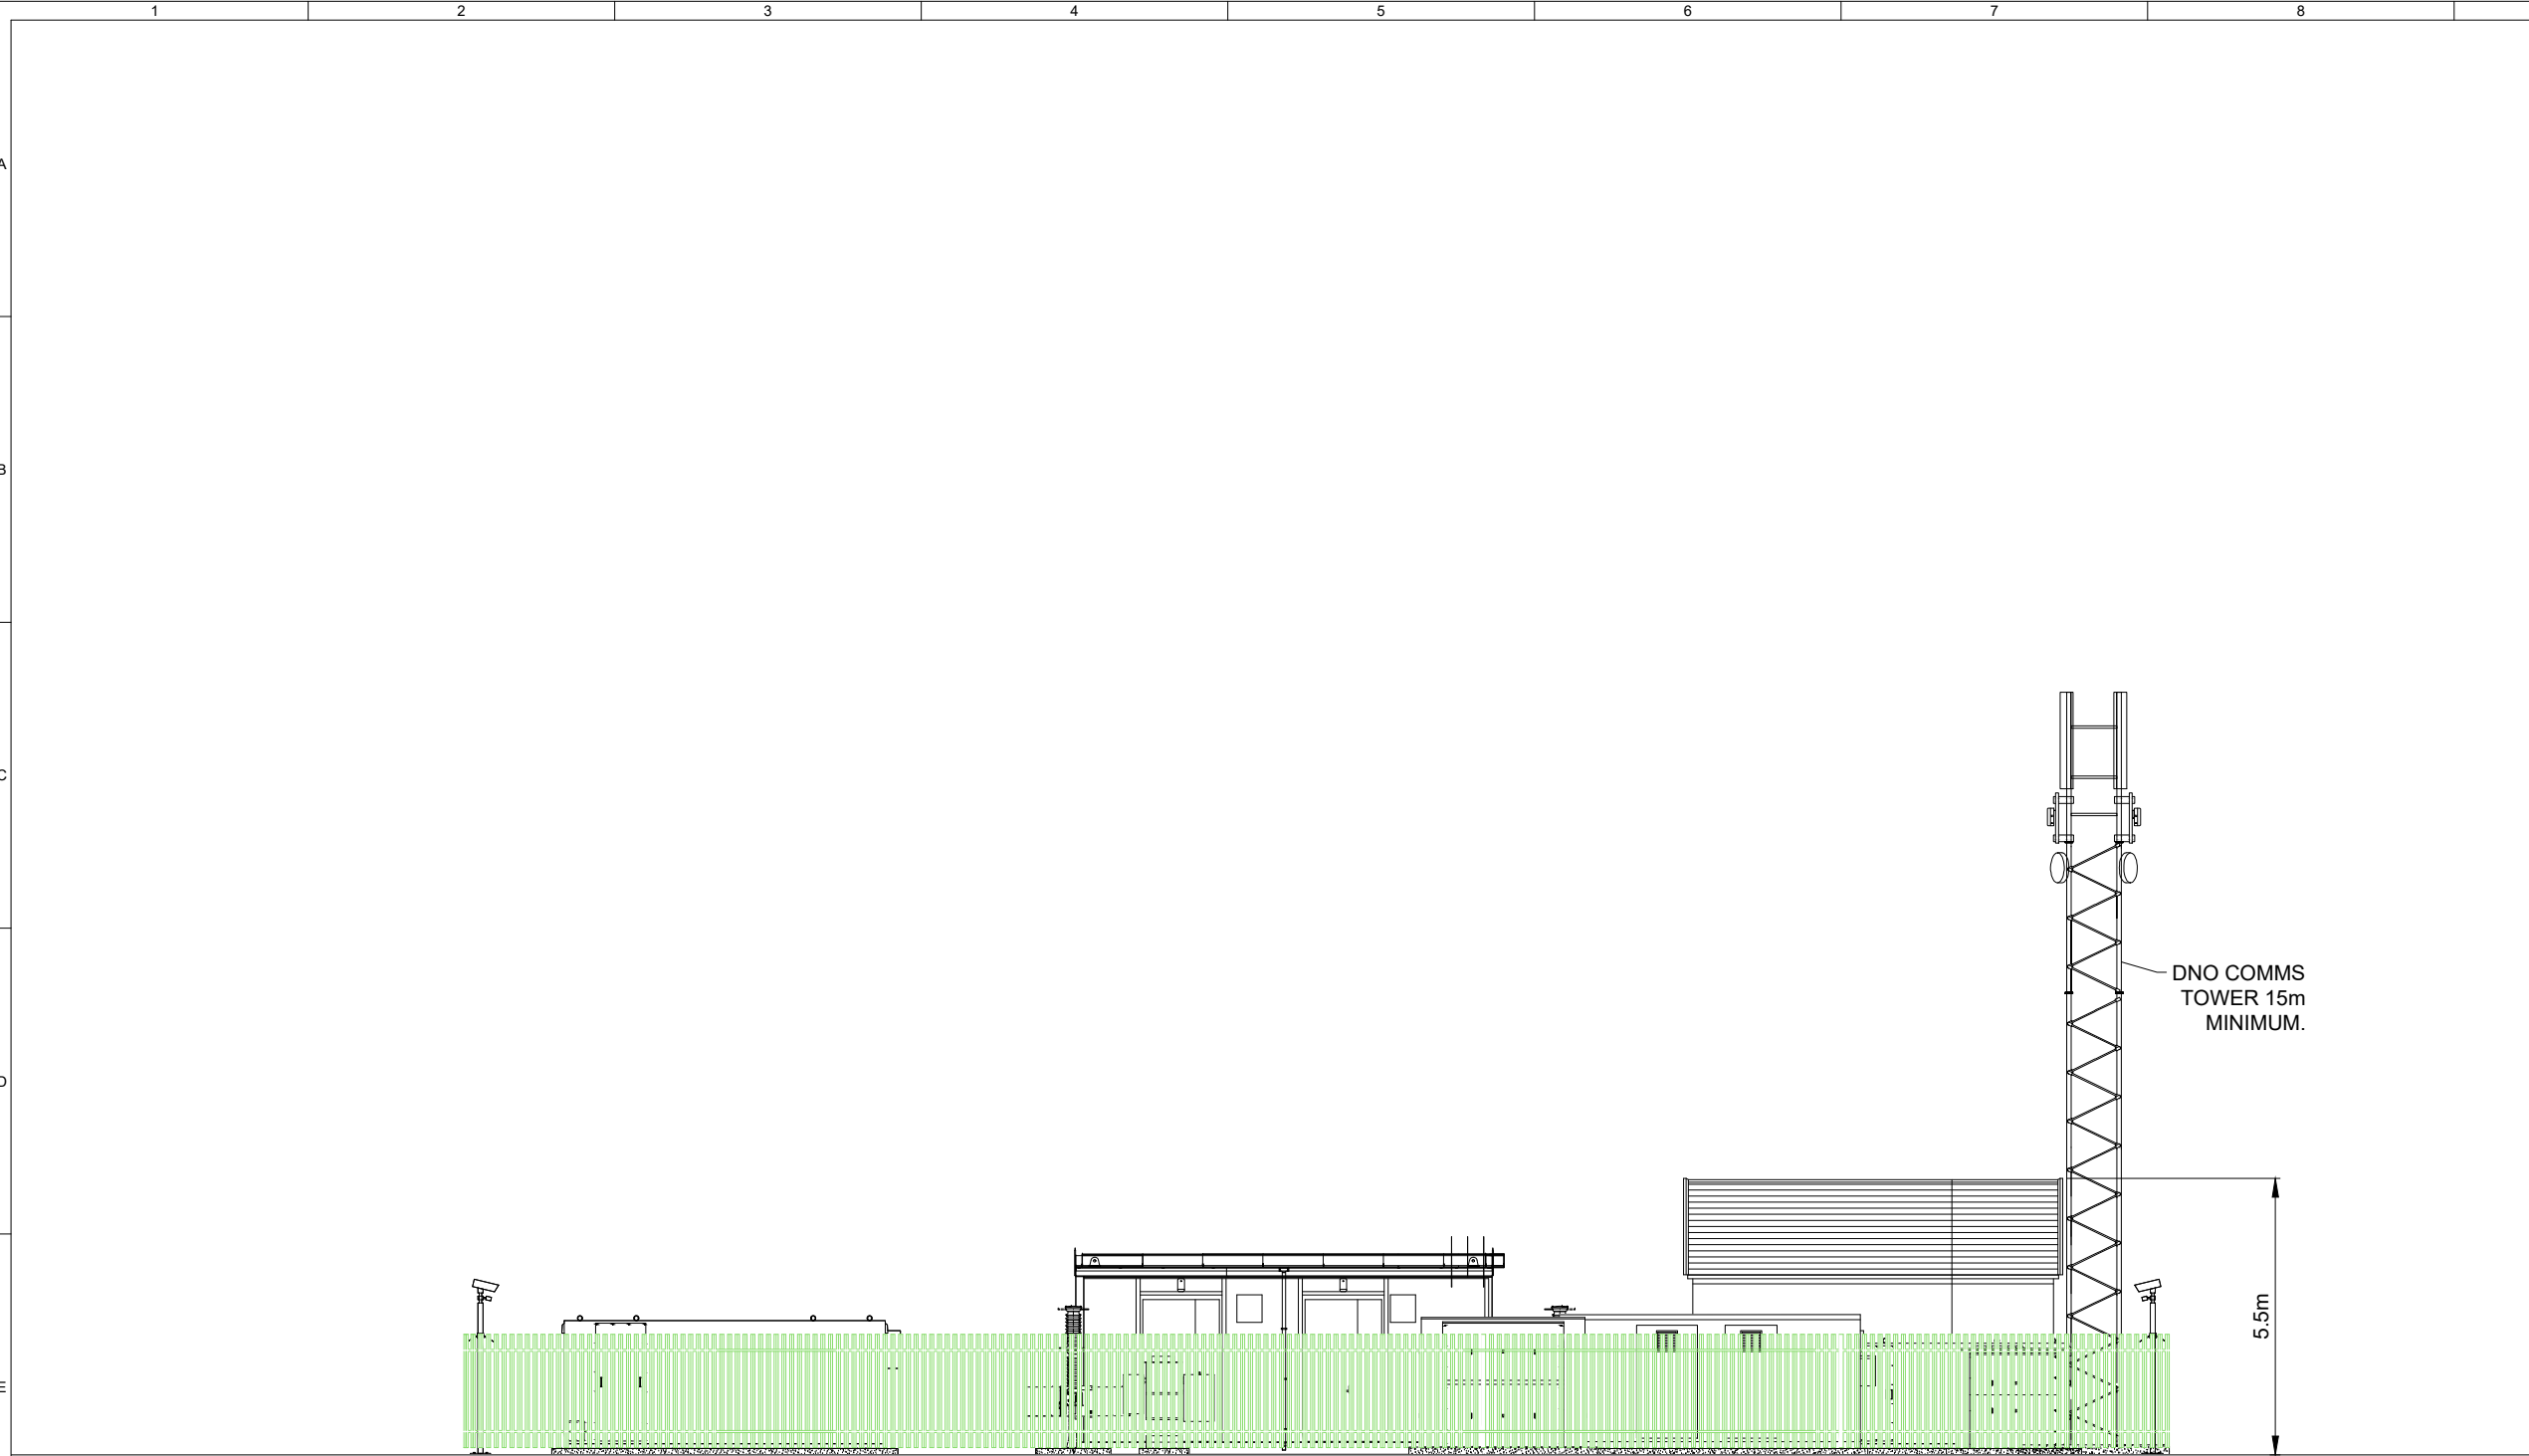


VIEW 'A'
(INCLUDING FENCES)

- NOTES:
- 1. FOR NOTES SEE SHEET 1.
 - 2. COMMUNICATIONS AERIALS SHOWN INDICATIVELY, EXACT DIMENSIONS, NUMBER AND LOCATION OF AERIALS / SATELLITE DISHES SUBJECT TO DETAILED DESIGN.

2	FG	NM	WB	2024-05-28	Minor amendments (notes removed, elevations added)
1	FG	NM	CC	2023-10-23	First Issue
ISSUE	DRAWN	CHKD	APPD	DATE	REVISION NOTES
PURPOSE					COORDINATES
PERMITTING					N/A
SCALE					DATUM
1:150 @A3					N/A
LAYOUT DRAWING					T-LAYOUT NO
N/A					N/A
PROJECT TITLE					
LEAFORD SOLAR					
DRAWING TITLE					
FIGURE 13 CLIENT/DNO SUBSTATION PLAN & ELEVATIONS					
RES DRAWING NUMBER					REV
05004-RES-SUB-DR-PT-001					2
THIS DRAWING IS THE PROPERTY OF RENEWABLE ENERGY SYSTEMS LIMITED AND NO REPRODUCTION MAY BE MADE IN WHOLE OR IN PART WITHOUT PERMISSION					
<div><div>res</div><div>BEAUFORT COURT, EGG FARM LANE, KINGS LANGLEY, HERTS WD4 8LR. UK TEL +44 (0) 1923 299200 WWW.RES-GROUP.COM</div></div>					

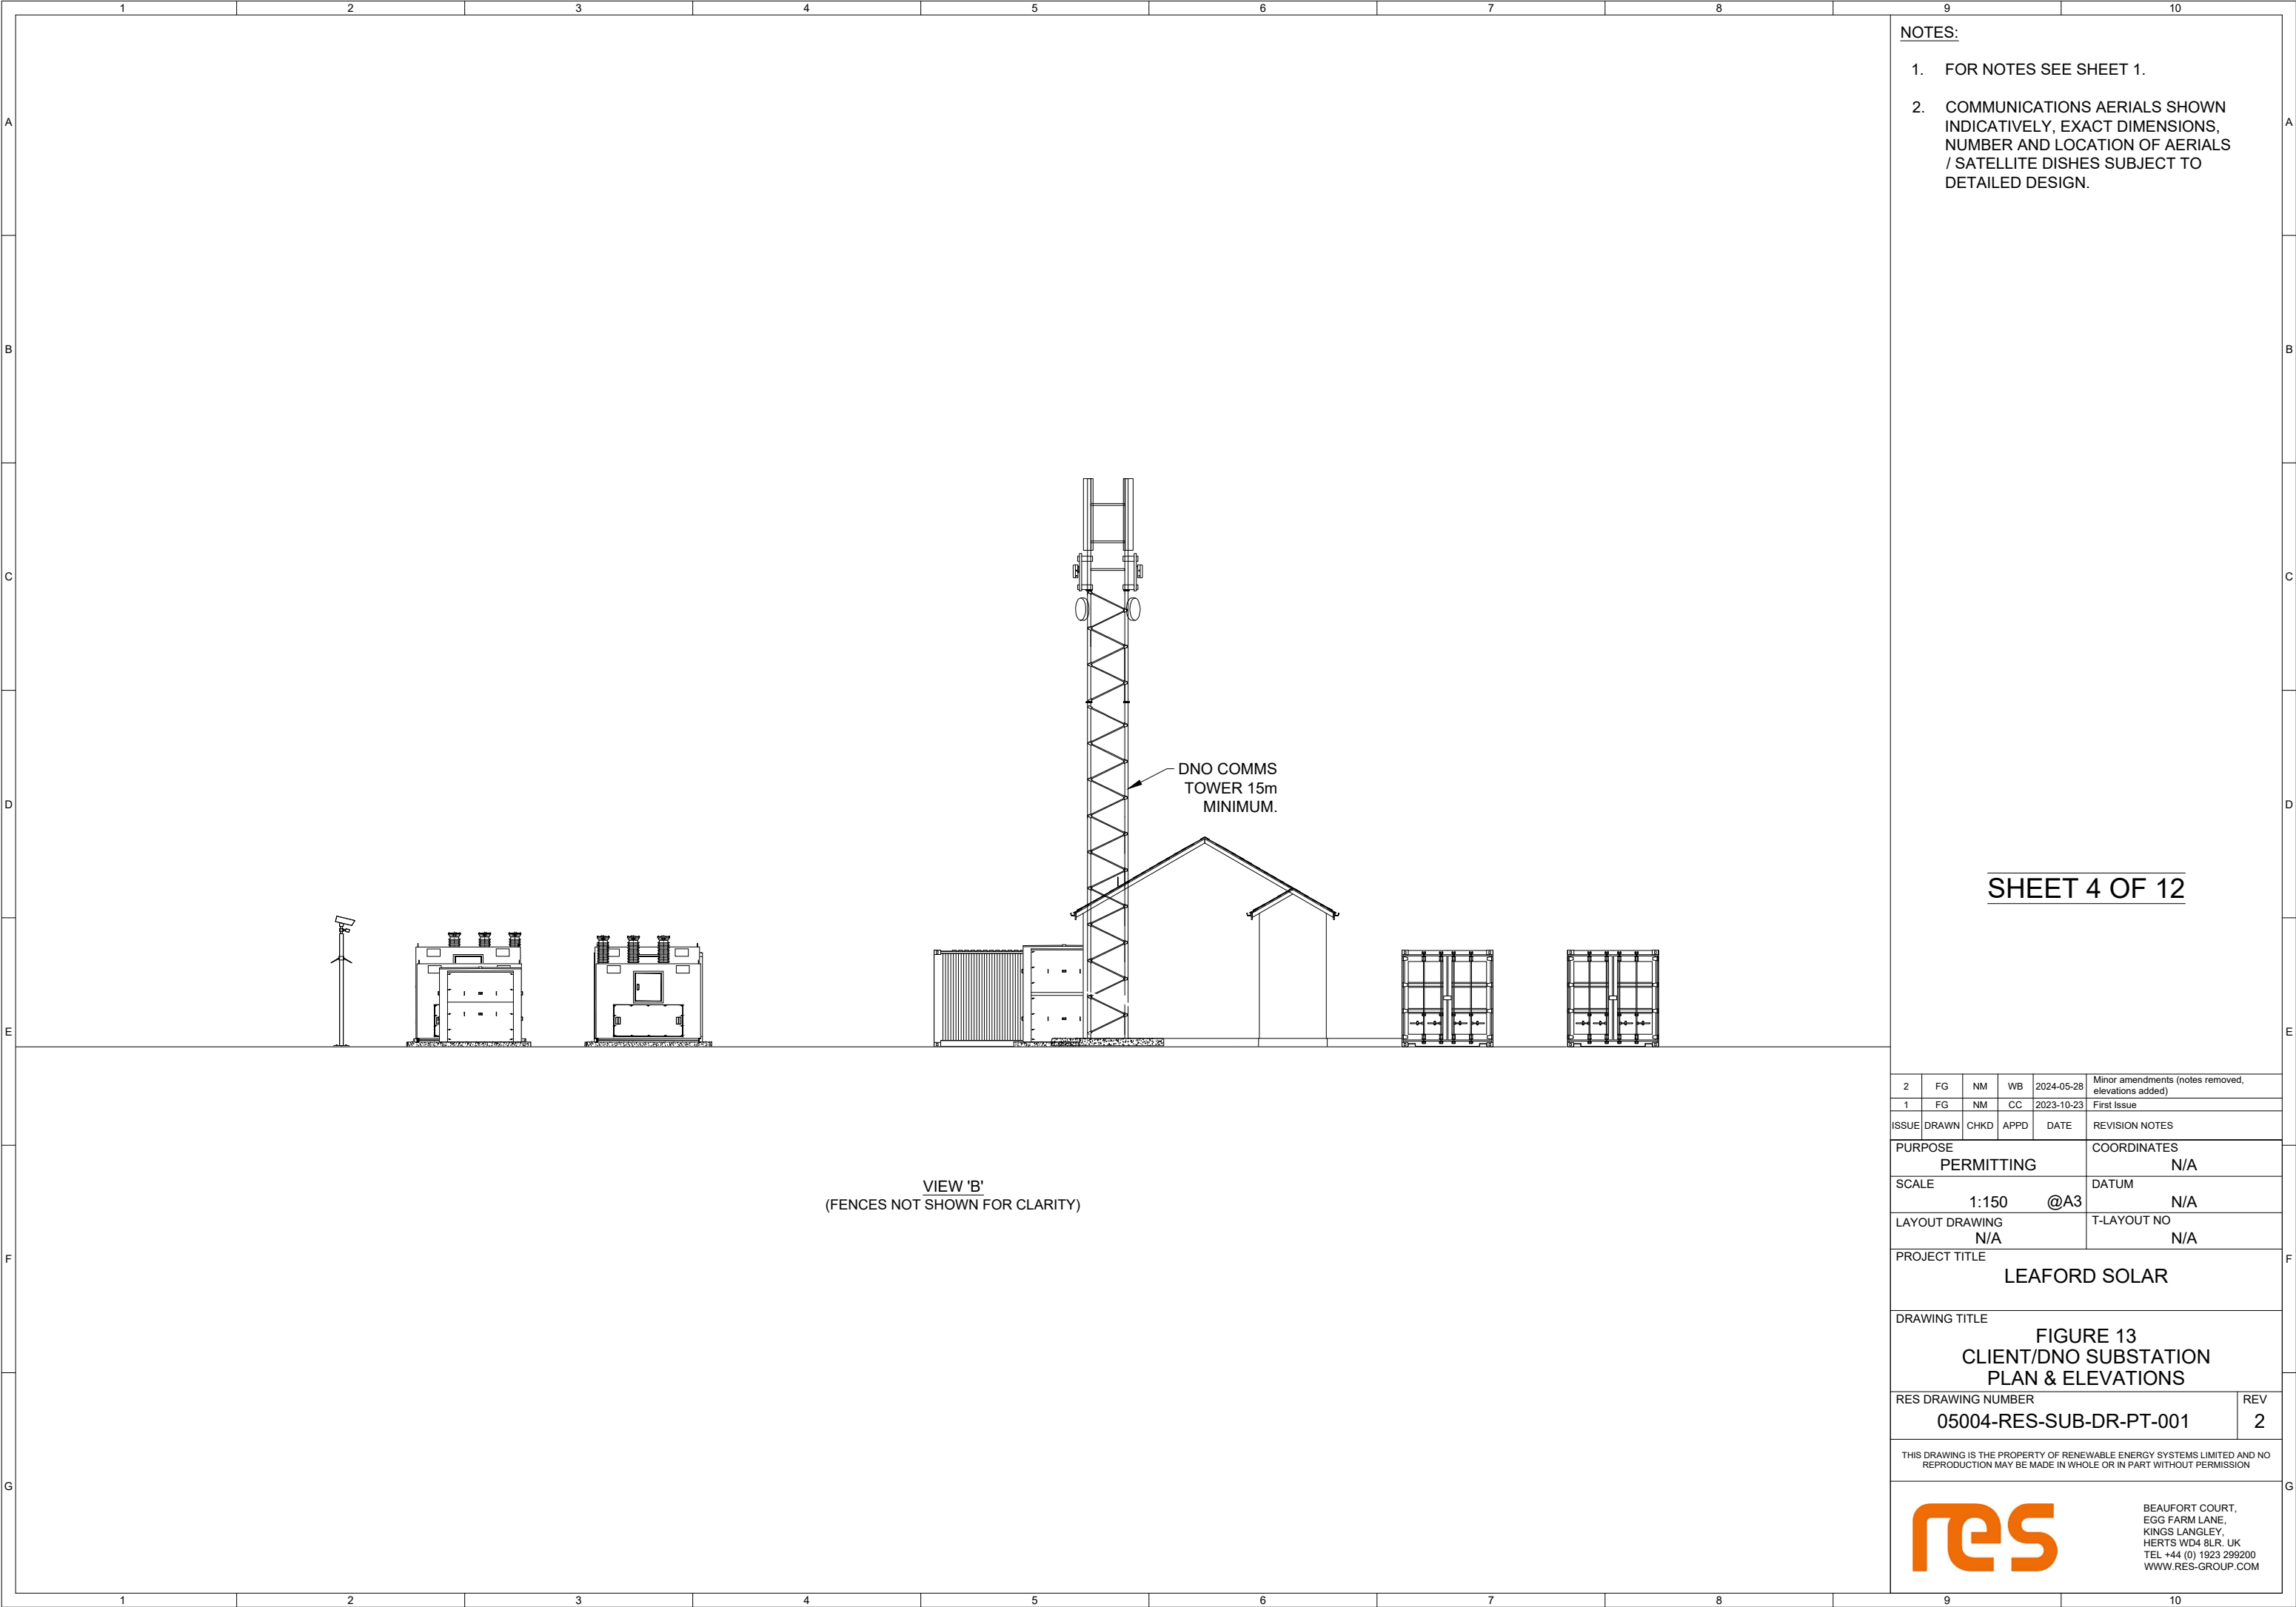

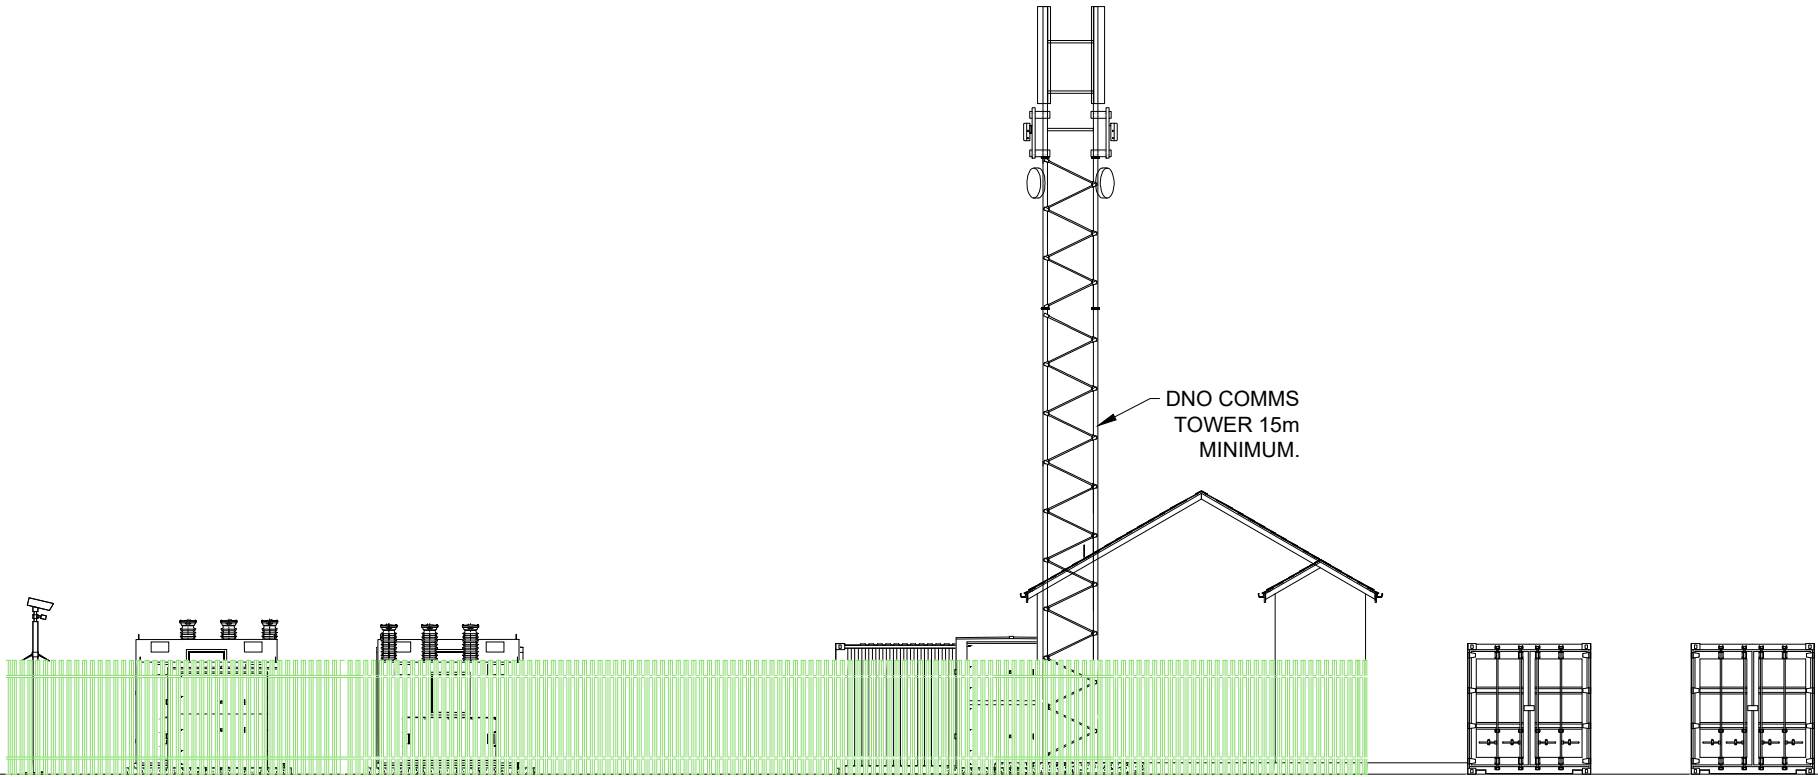
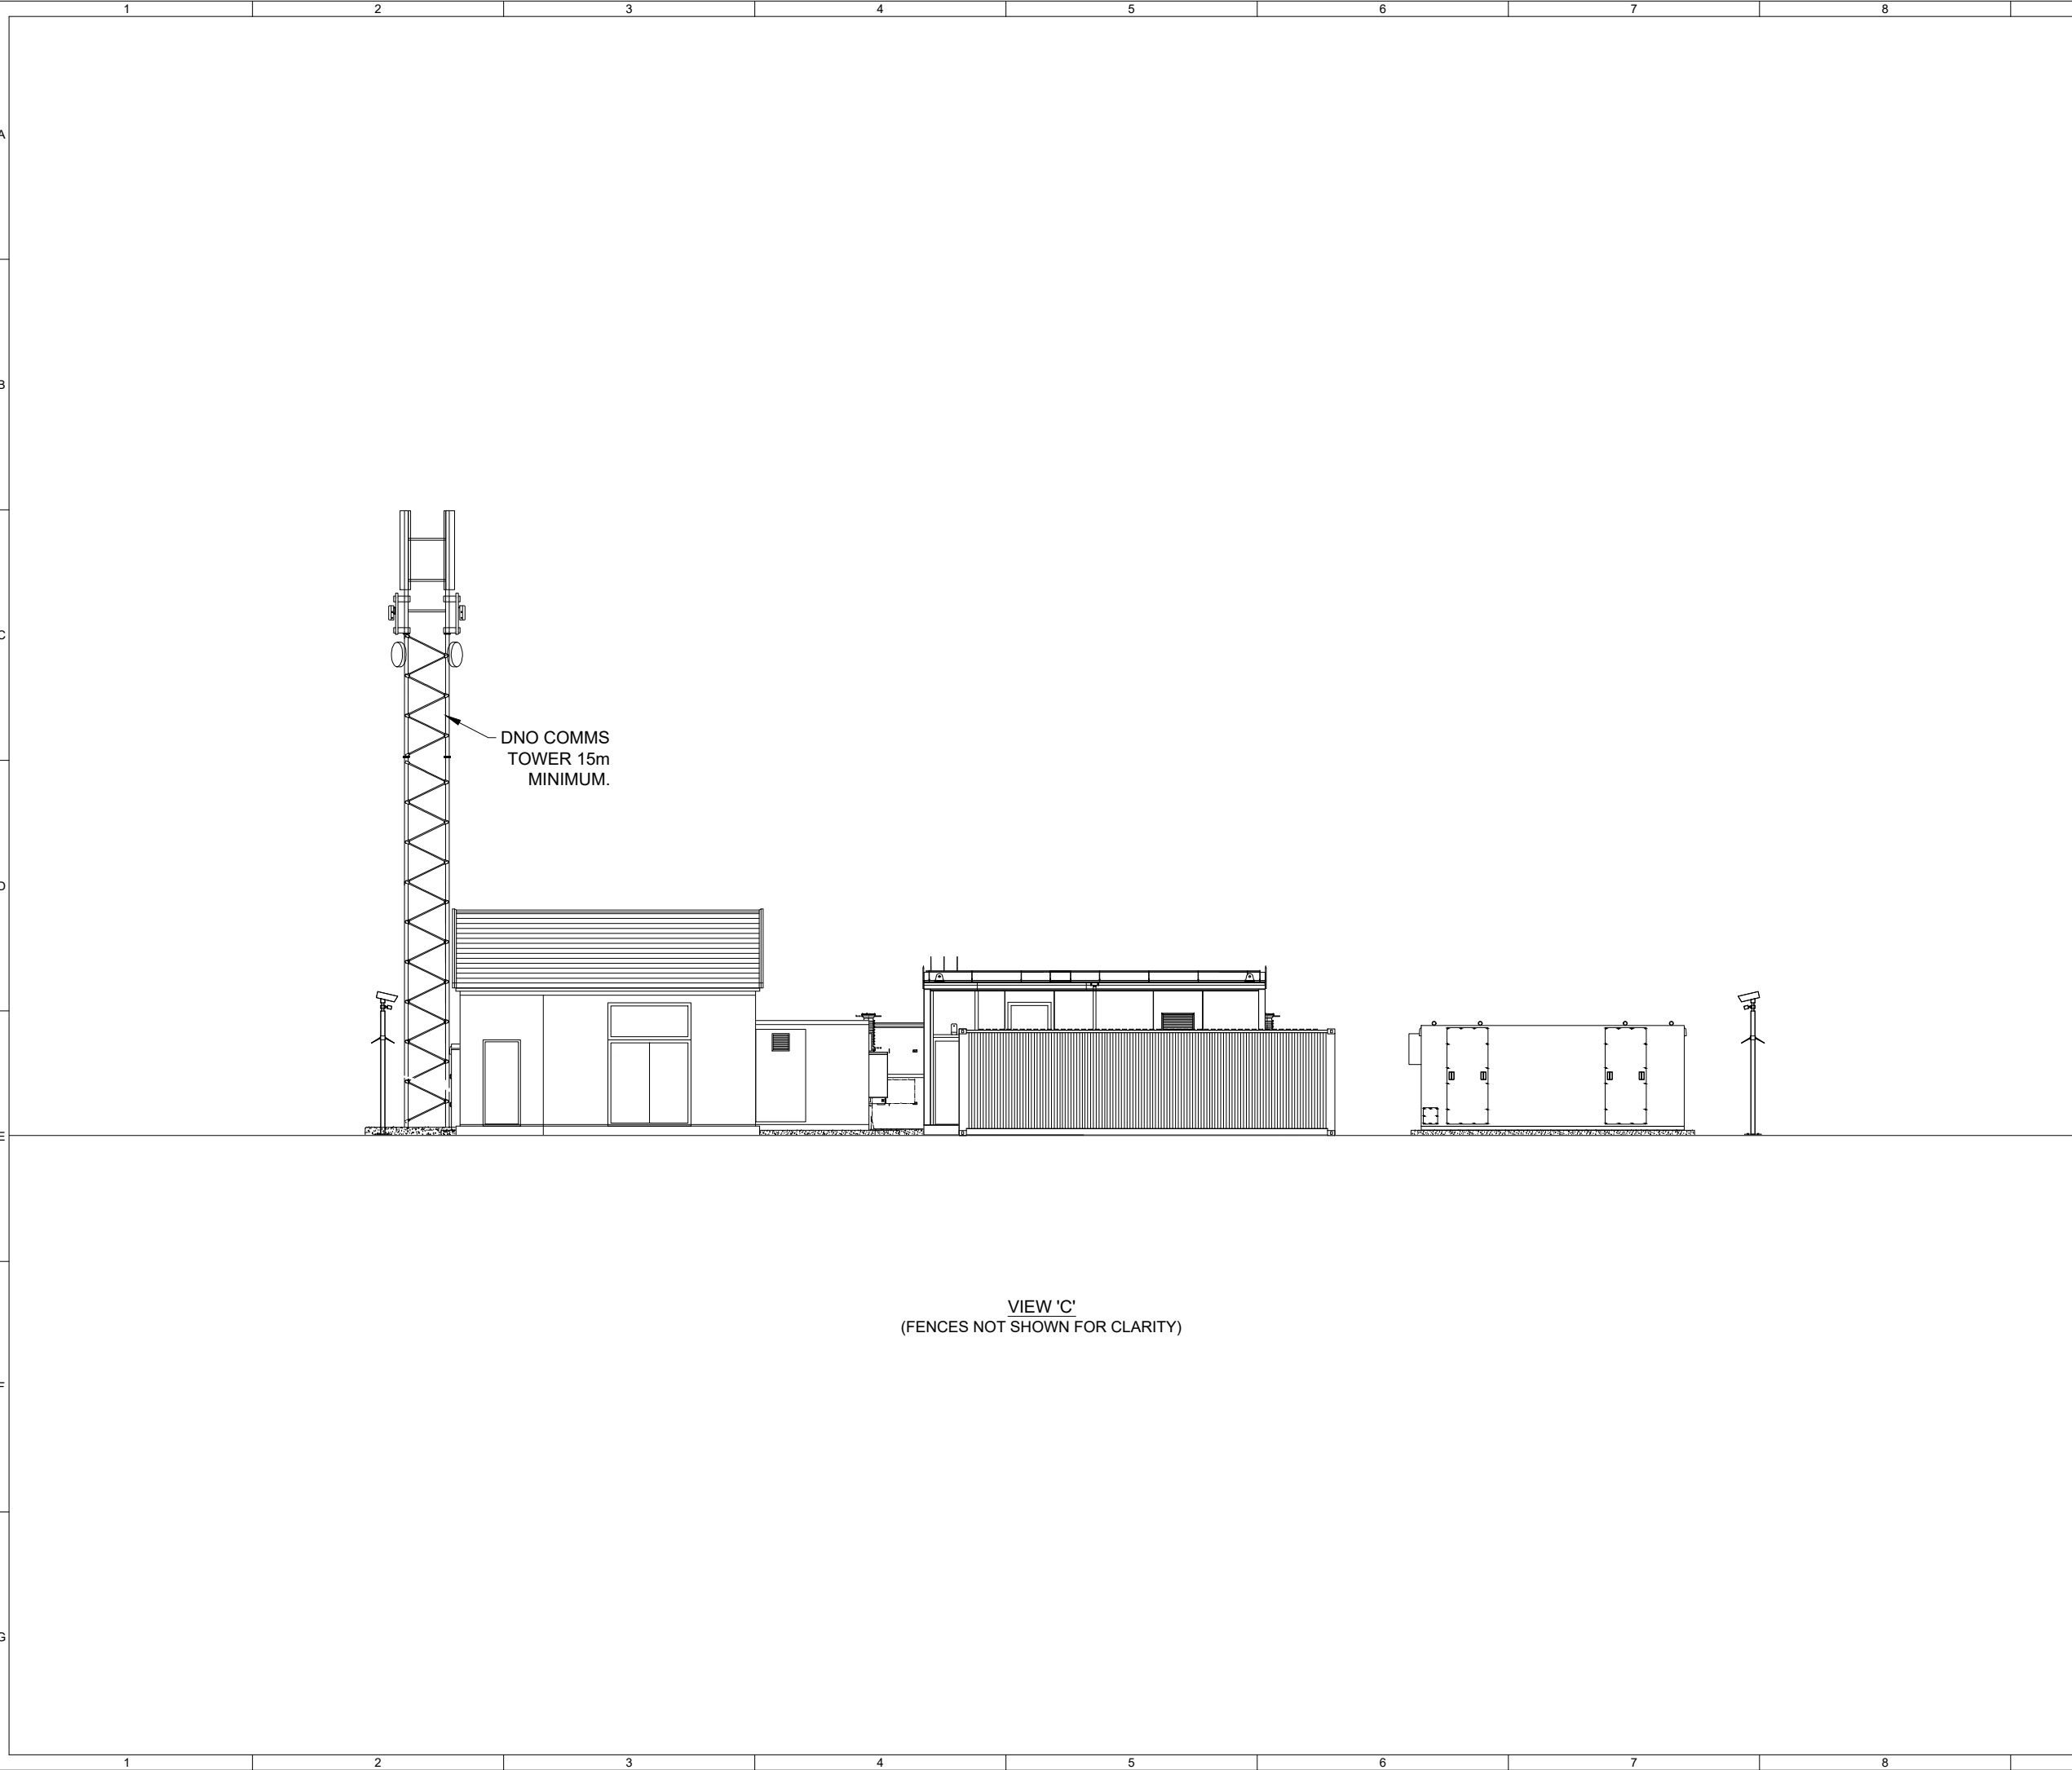


VIEW 'B'
(INCLUDING FENCES)

- NOTES:
- FOR NOTES SEE SHEET 1.
 - COMMUNICATIONS AERIALS SHOWN INDICATIVELY, EXACT DIMENSIONS, NUMBER AND LOCATION OF AERIALS / SATELLITE DISHES SUBJECT TO DETAILED DESIGN.

SHEET 5 OF 12


2	FG	NM	WB	2024-05-28	Minor amendments (notes removed, elevations added)
1	FG	NM	CC	2023-10-23	First Issue
ISSUE	DRAWN	CHKD	APPD	DATE	REVISION NOTES
PURPOSE				COORDINATES	
PERMITTING				N/A	
SCALE				DATUM	
1:150				@A3	
LAYOUT DRAWING				T-LAYOUT NO	
N/A				N/A	
PROJECT TITLE					
LEAFORD SOLAR					
DRAWING TITLE					
FIGURE 13					
CLIENT/DNO SUBSTATION					
PLAN & ELEVATIONS					
RES DRAWING NUMBER					REV
05004-RES-SUB-DR-PT-001					2
THIS DRAWING IS THE PROPERTY OF RENEWABLE ENERGY SYSTEMS LIMITED AND NO REPRODUCTION MAY BE MADE IN WHOLE OR IN PART WITHOUT PERMISSION					
			<div>BEAUFORT COURT, EGG FARM LANE, KINGS LANGLEY, HERTS WD4 8LR. UK TEL +44 (0) 1923 299200 WWW.RES-GROUP.COM</div>		



- NOTES:
1. FOR NOTES SEE SHEET 1.
 2. COMMUNICATIONS AERIALS SHOWN INDICATIVELY, EXACT DIMENSIONS, NUMBER AND LOCATION OF AERIALS / SATELLITE DISHES SUBJECT TO DETAILED DESIGN.

SHEET 6 OF 12


2	FG	NM	WB	2024-05-28	Minor amendments (notes removed, elevations added)
1	FG	NM	CC	2023-10-23	First Issue
ISSUE	DRAWN	CHKD	APPD	DATE	REVISION NOTES
PURPOSE				COORDINATES	
PERMITTING				N/A	
SCALE				DATUM	
1:150 @A3				N/A	
LAYOUT DRAWING				T-LAYOUT NO	
N/A				N/A	
PROJECT TITLE					
LEAFORD SOLAR					
DRAWING TITLE					
FIGURE 13					
CLIENT/DNO SUBSTATION					
PLAN & ELEVATIONS					
RES DRAWING NUMBER					REV
05004-RES-SUB-DR-PT-001					2
THIS DRAWING IS THE PROPERTY OF RENEWABLE ENERGY SYSTEMS LIMITED AND NO REPRODUCTION MAY BE MADE IN WHOLE OR IN PART WITHOUT PERMISSION					
res					
BEAUFORT COURT, EGG FARM LANE, KINGS LANGLEY, HERTS WD4 8LR. UK TEL +44 (0) 1923 299200 WWW.RES-GROUP.COM					

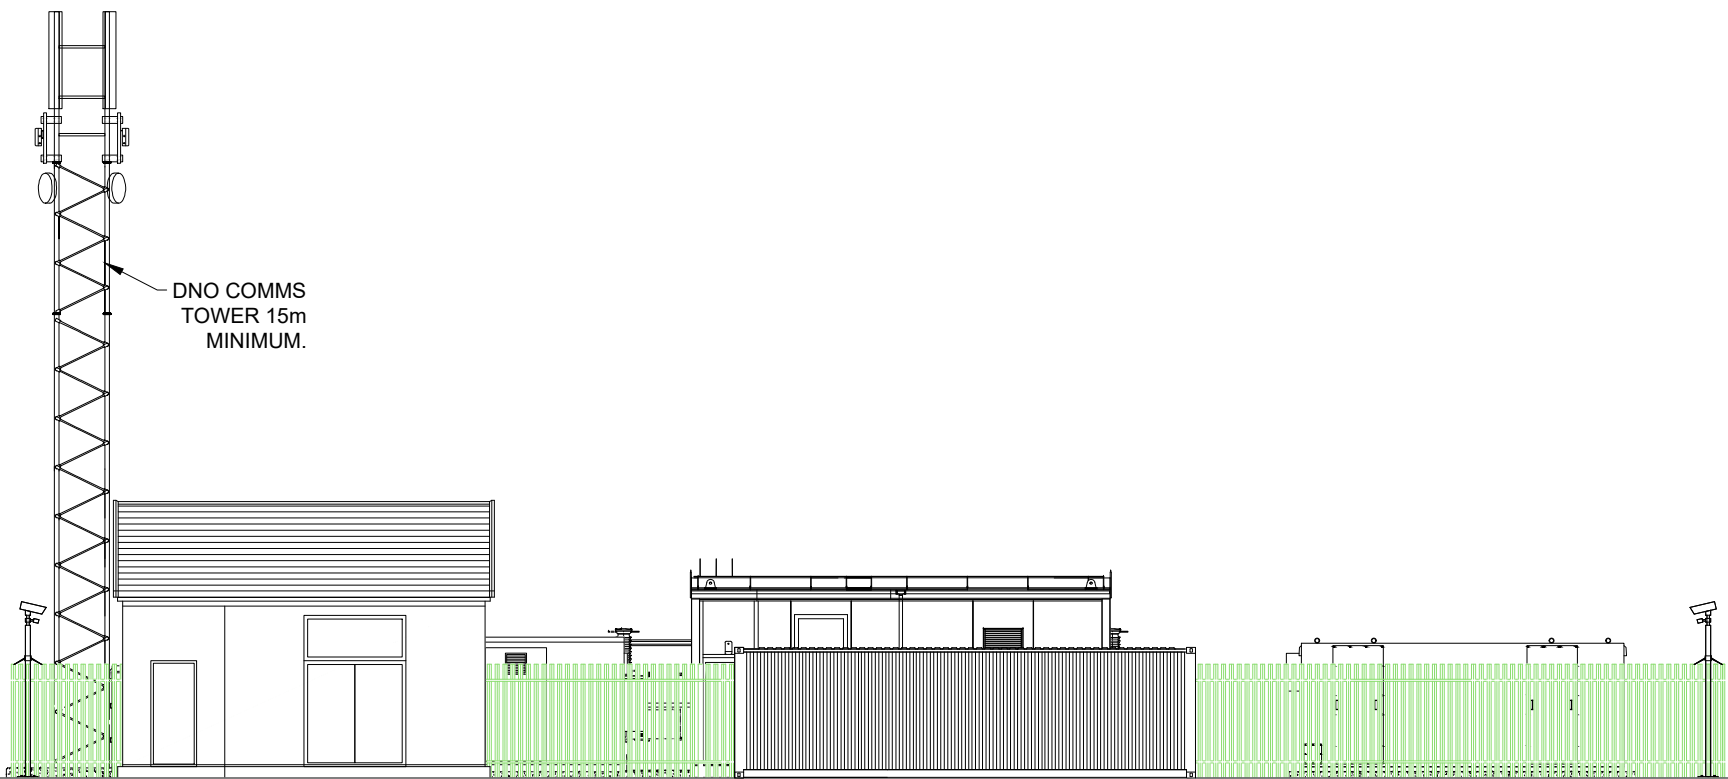


VIEW 'C'
(INCLUDING FENCES)

- NOTES:
- 1. FOR NOTES SEE SHEET 1.
 - 2. COMMUNICATIONS AERIALS SHOWN INDICATIVELY, EXACT DIMENSIONS, NUMBER AND LOCATION OF AERIALS / SATELLITE DISHES SUBJECT TO DETAILED DESIGN.

SHEET 7 OF 12


2	FG	NM	WB	2024-05-28	Minor amendments (notes removed, elevations added)
1	FG	NM	CC	2023-10-23	First Issue
ISSUE	DRAWN	CHKD	APPD	DATE	REVISION NOTES
PURPOSE PERMITTING				COORDINATES N/A	
SCALE 1:150 @A3				DATUM N/A	
LAYOUT DRAWING N/A				T-LAYOUT NO N/A	
PROJECT TITLE LEAFORD SOLAR					
DRAWING TITLE FIGURE 13 CLIENT/DNO SUBSTATION PLAN & ELEVATIONS					
RES DRAWING NUMBER 05004-RES-SUB-DR-PT-001					REV 2
THIS DRAWING IS THE PROPERTY OF RENEWABLE ENERGY SYSTEMS LIMITED AND NO REPRODUCTION MAY BE MADE IN WHOLE OR IN PART WITHOUT PERMISSION					
			BEAUFORT COURT, EGG FARM LANE, KINGS LANGLEY, HERTS WD4 8LR. UK TEL +44 (0) 1923 299200 WWW.RES-GROUP.COM		

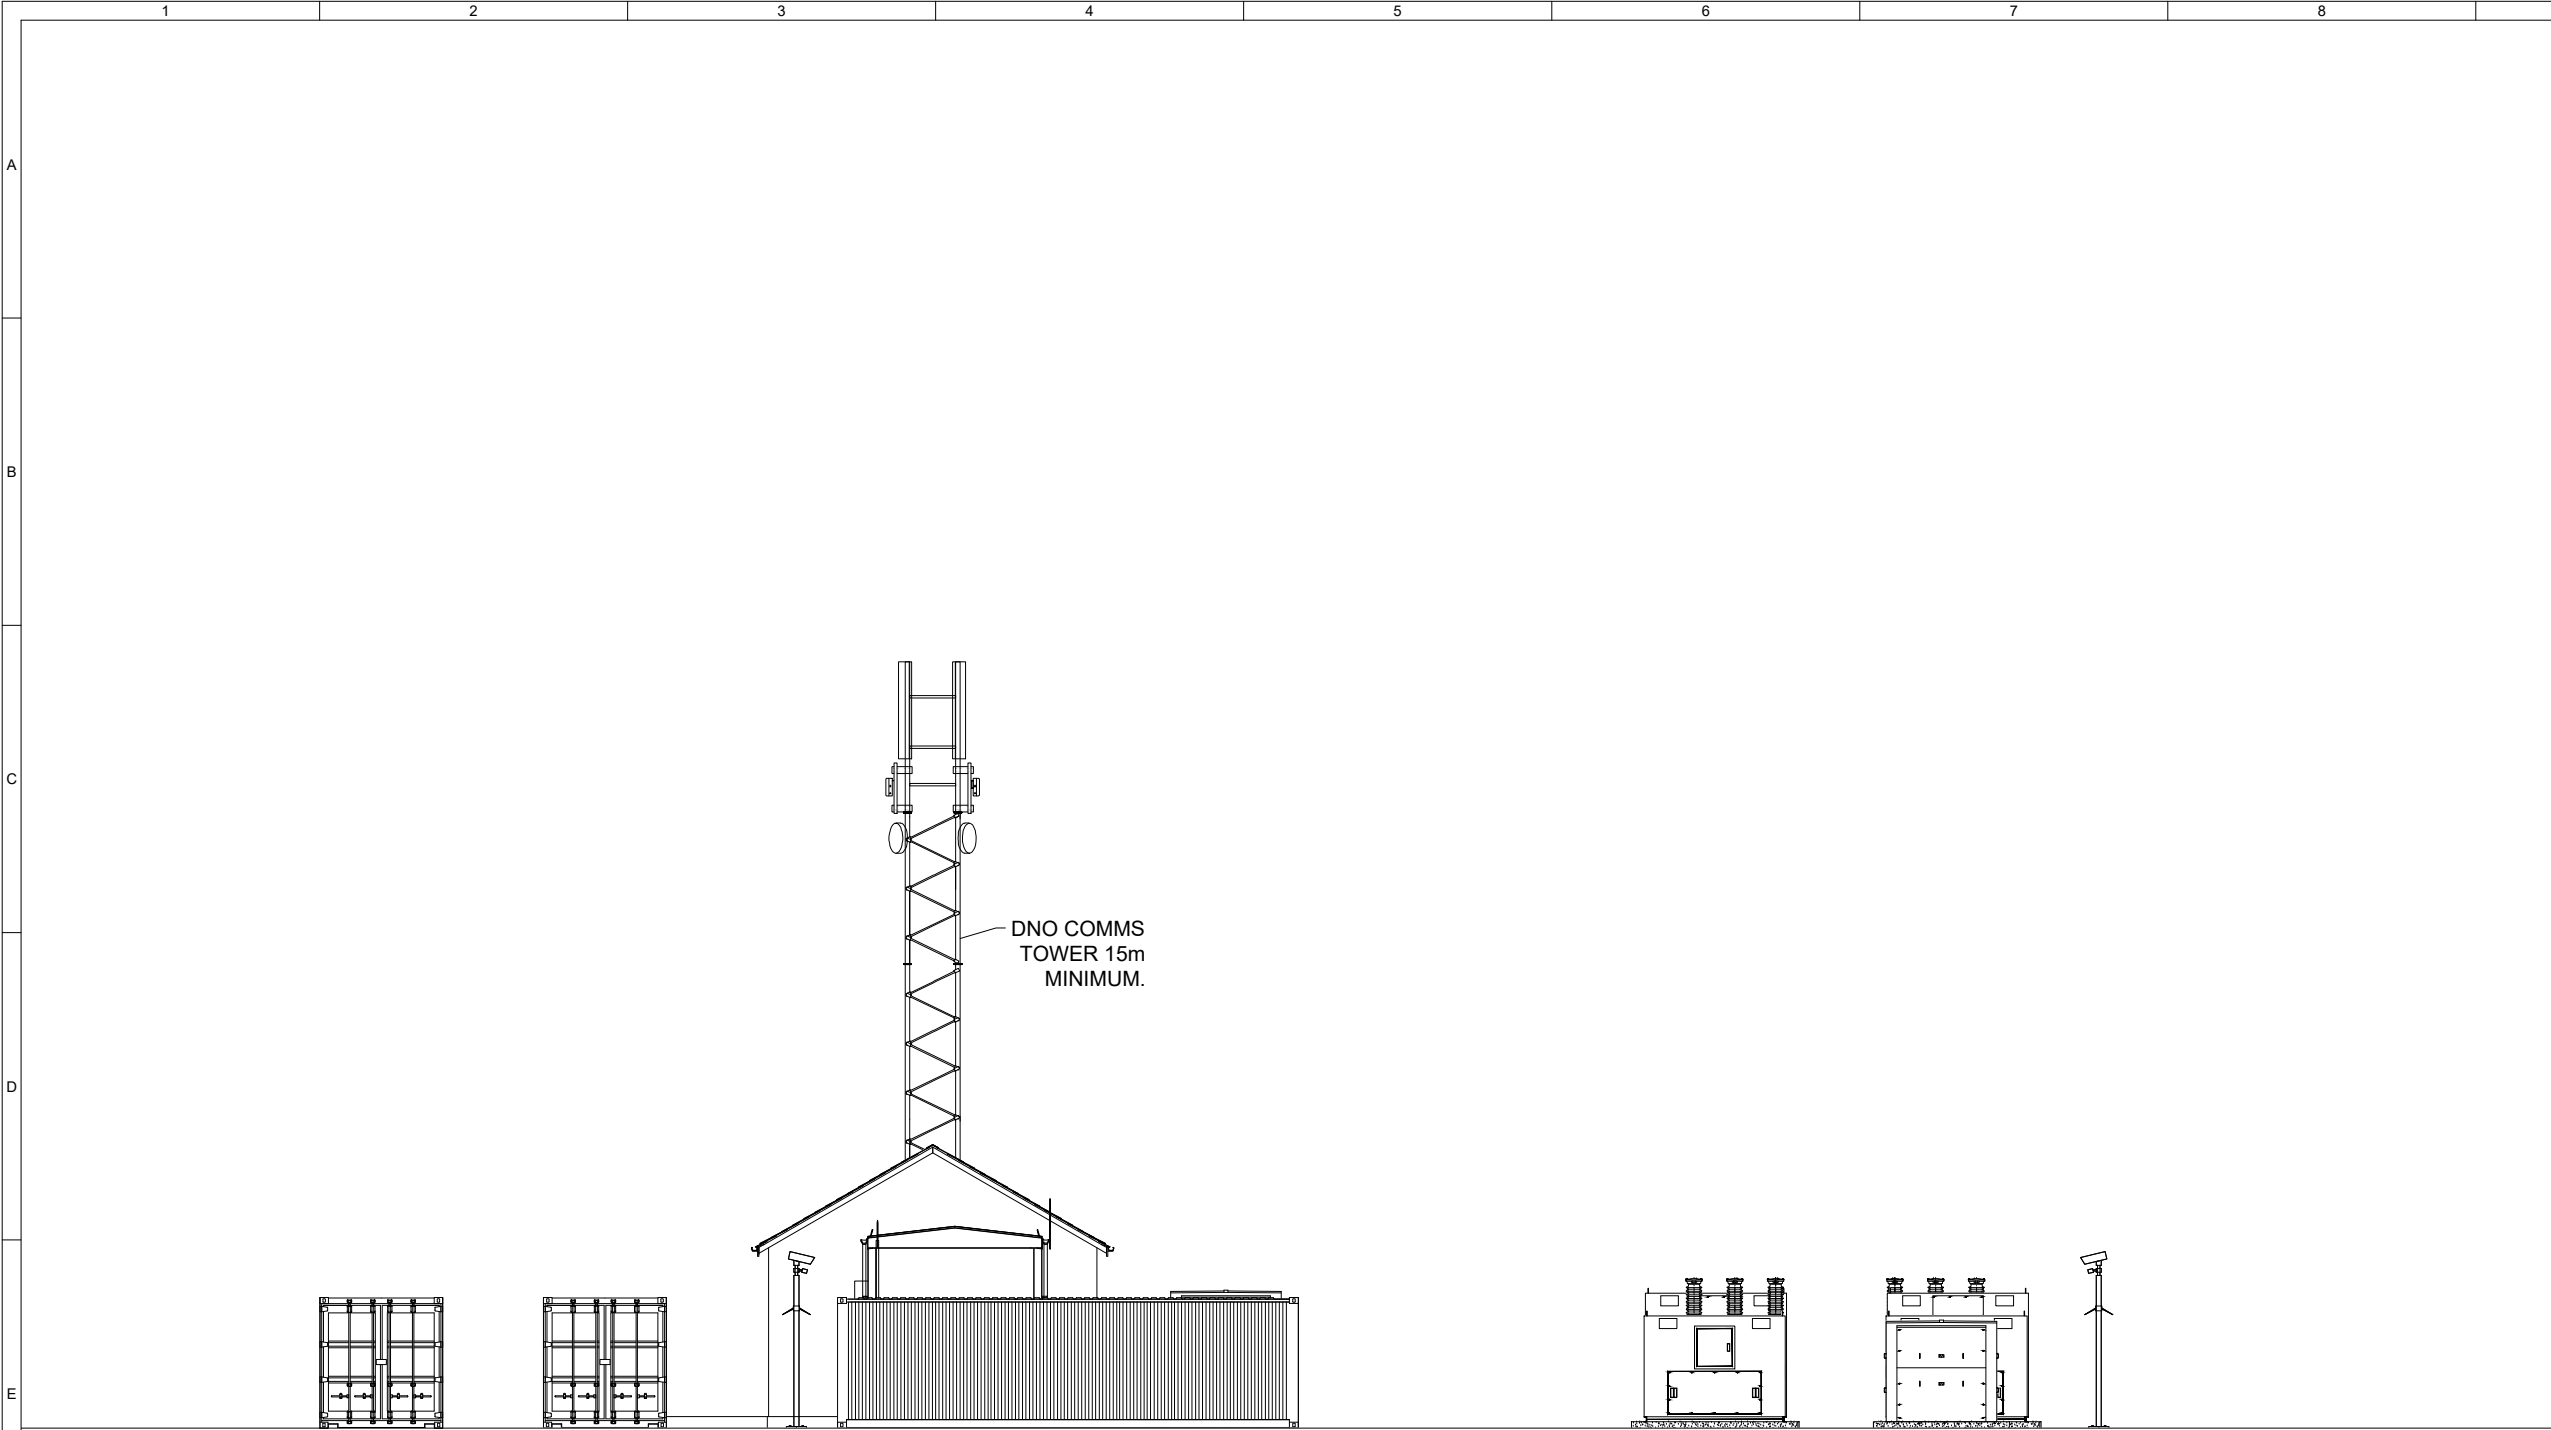


VIEW 'D'
(FENCES NOT SHOWN FOR CLARITY)

- NOTES:
- 1. FOR NOTES SEE SHEET 1.
 - 2. COMMUNICATIONS AERIALS SHOWN INDICATIVELY, EXACT DIMENSIONS, NUMBER AND LOCATION OF AERIALS / SATELLITE DISHES SUBJECT TO DETAILED DESIGN.

SHEET 8 OF 12

				Minor amendments (notes removed, elevations added)	
1	FG	NM	CC	2023-10-23	First Issue
ISSUE	DRAWN	CHKD	APPD	DATE	REVISION NOTES
PURPOSE				COORDINATES	
PERMITTING				N/A	
SCALE				DATUM	
1:150 @A3				N/A	
LAYOUT DRAWING				T-LAYOUT NO	
N/A				N/A	
PROJECT TITLE					
LEAFORD SOLAR					
DRAWING TITLE					
FIGURE 13 CLIENT/DNO SUBSTATION PLAN & ELEVATIONS					
RES DRAWING NUMBER					REV
05004-RES-SUB-DR-PT-001					2
THIS DRAWING IS THE PROPERTY OF RENEWABLE ENERGY SYSTEMS LIMITED AND NO REPRODUCTION MAY BE MADE IN WHOLE OR IN PART WITHOUT PERMISSION					
G					
			BEAUFORT COURT, EGG FARM LANE, KINGS LANGLEY, HERTS WD4 8LR. UK TEL +44 (0) 1923 299200 WWW.RES-GROUP.COM		

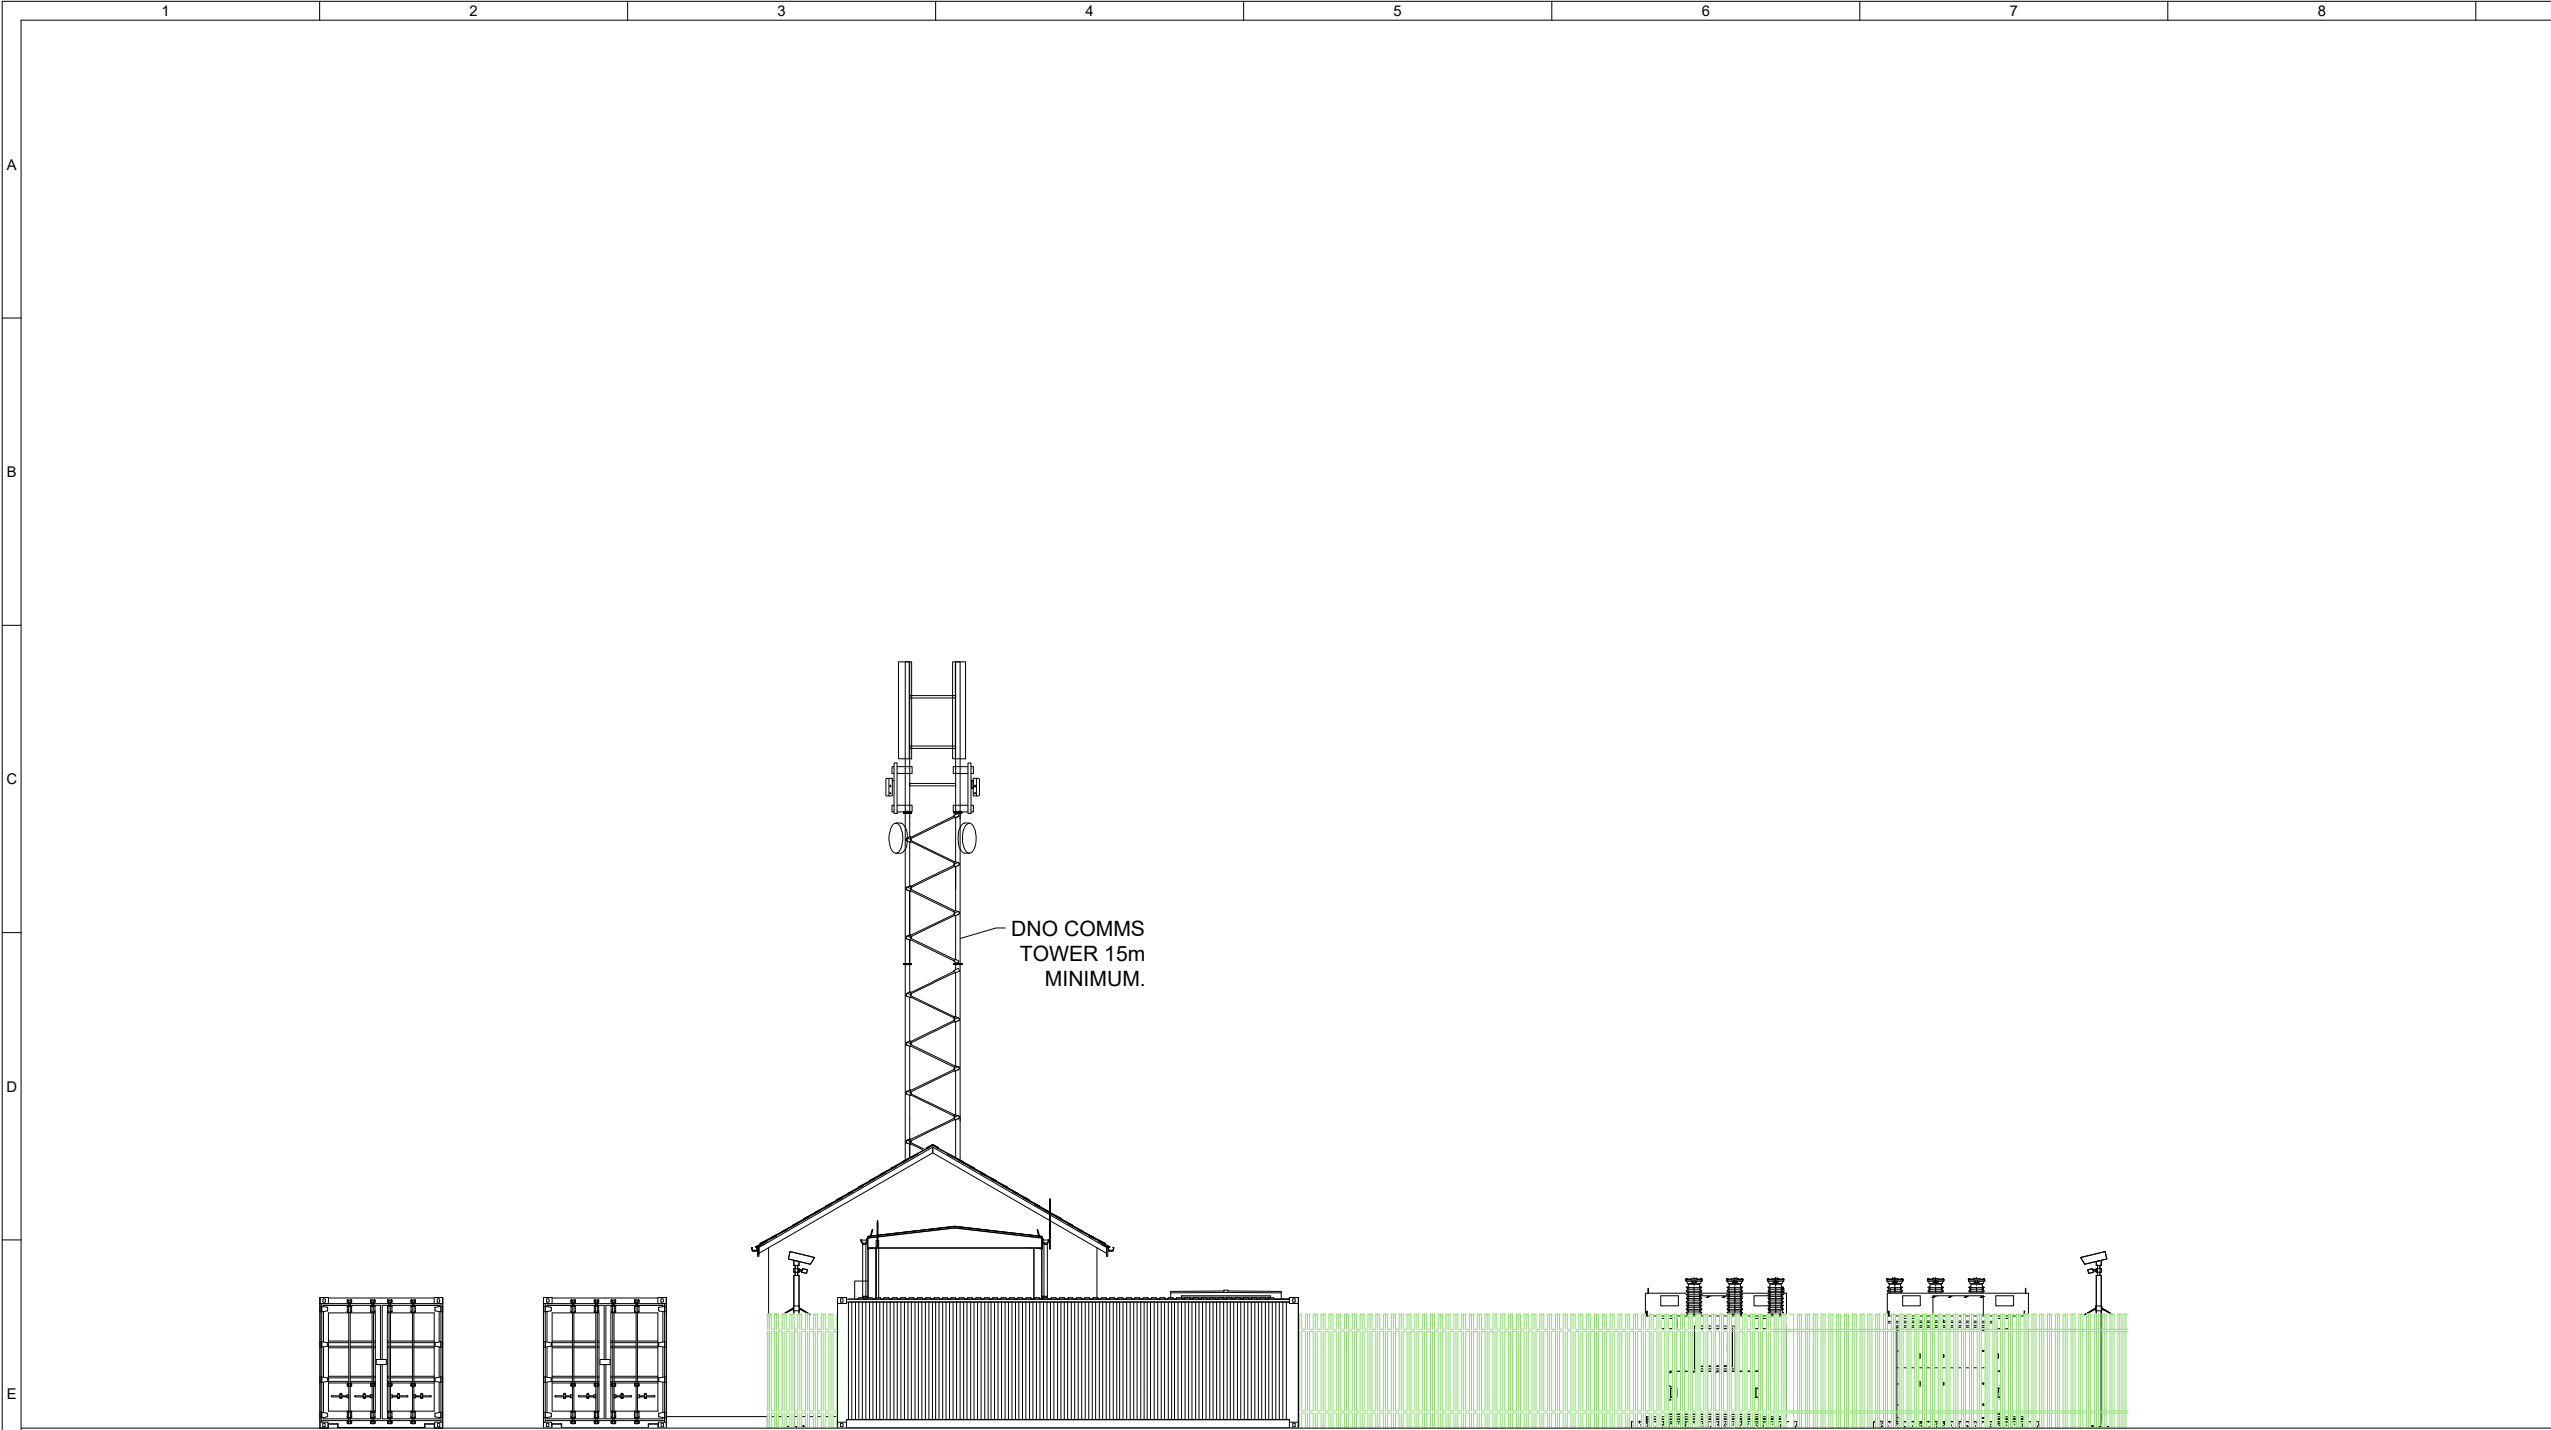

VIEW 'D'
(INCLUDING FENCES)

- NOTES:
- 1. FOR NOTES SEE SHEET 1.
 - 2. COMMUNICATIONS AERIALS SHOWN INDICATIVELY, EXACT DIMENSIONS, NUMBER AND LOCATION OF AERIALS / SATELLITE DISHES SUBJECT TO DETAILED DESIGN.

SHEET 9 OF 12

2	FG	NM	WB	2024-05-28	Minor amendments (notes removed, elevations added)
1	FG	NM	CC	2023-10-23	First Issue
ISSUE	DRAWN	CHKD	APPD	DATE	REVISION NOTES
PURPOSE PERMITTING				COORDINATES N/A	
SCALE 1:150 @A3				DATUM N/A	
LAYOUT DRAWING N/A				T-LAYOUT NO N/A	
PROJECT TITLE LEAFORD SOLAR					
DRAWING TITLE FIGURE 13 CLIENT/DNO SUBSTATION PLAN & ELEVATIONS					
RES DRAWING NUMBER 05004-RES-SUB-DR-PT-001					REV 2
THIS DRAWING IS THE PROPERTY OF RENEWABLE ENERGY SYSTEMS LIMITED AND NO REPRODUCTION MAY BE MADE IN WHOLE OR IN PART WITHOUT PERMISSION					



BEAUFORT COURT,
EGG FARM LANE,
KINGS LANGLEY,
HERTS WD4 8LR. UK
TEL +44 (0) 1923 299200
WWW.RES-GROUP.COM



- NOTES:
- FOR NOTES SEE SHEET 1.
 - COMMUNICATIONS AERIALS SHOWN INDICATIVELY, EXACT DIMENSIONS, NUMBER AND LOCATION OF AERIALS / SATELLITE DISHES SUBJECT TO DETAILED DESIGN.


ELEVATION C

ELEVATION D

ELEVATION B

ELEVATION A


DNO BUILDING

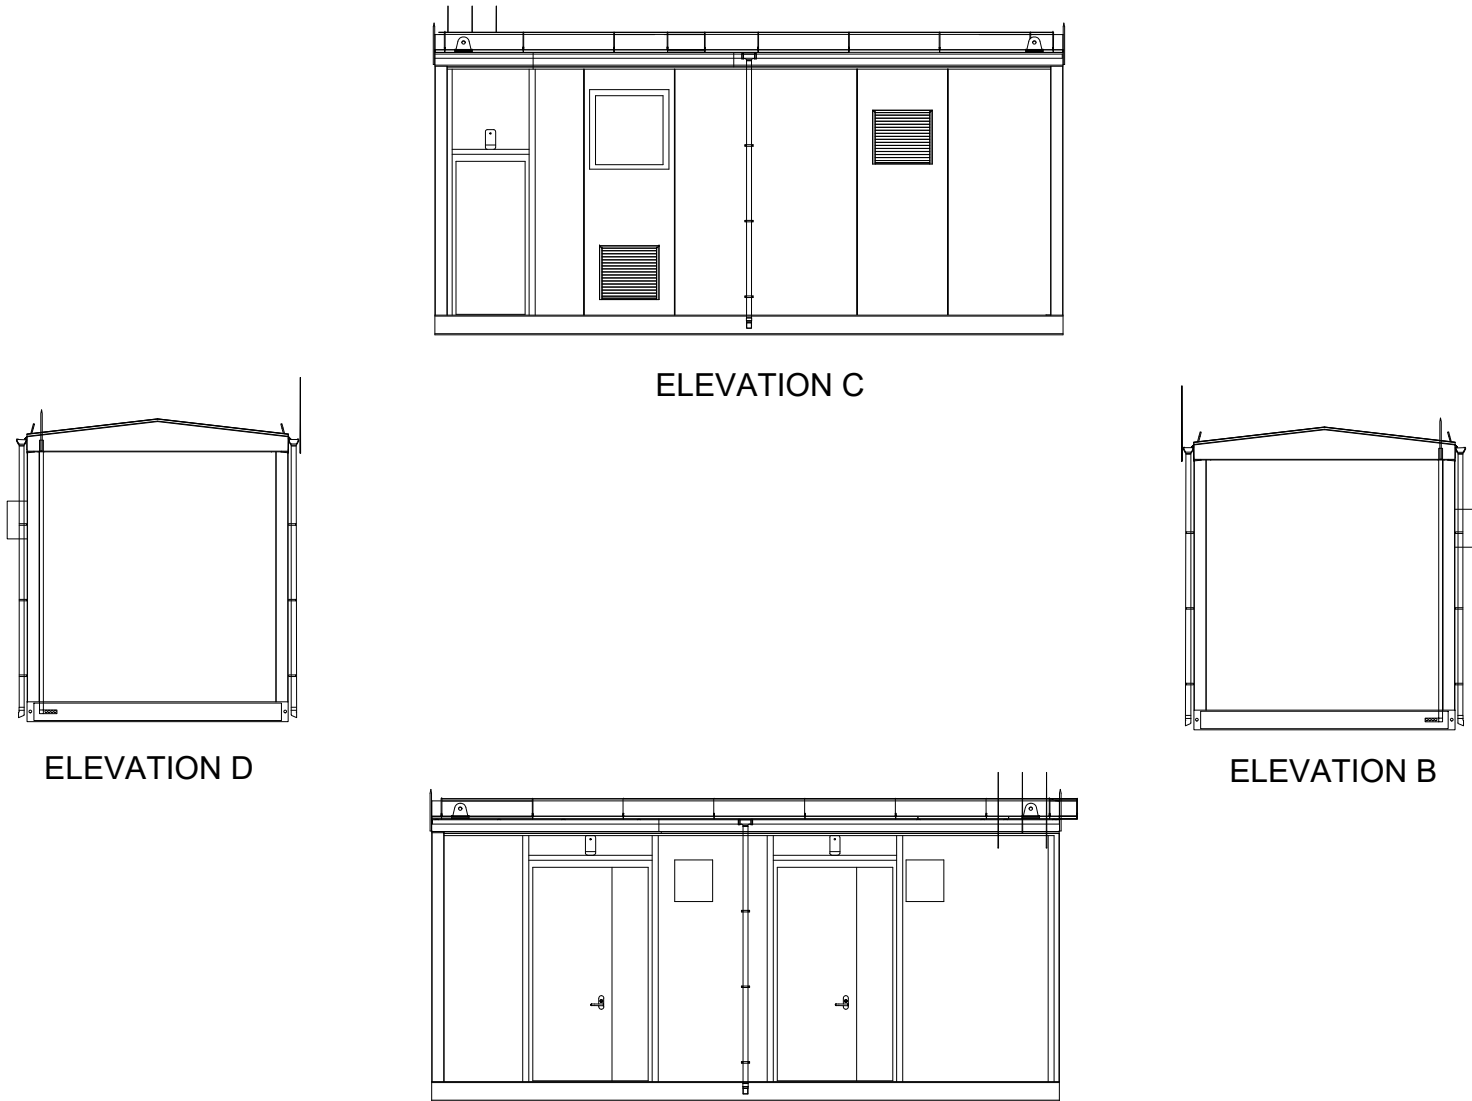


SOLAR CONTROL BUILDING

- NOTES:
- 1. FOR NOTES SEE SHEET 1.
 - 2. COMMUNICATIONS AERIALS SHOWN INDICATIVELY, EXACT DIMENSIONS, NUMBER AND LOCATION OF AERIALS / SATELLITE DISHES SUBJECT TO DETAILED DESIGN.


2	FG	NM	WB	2024-05-28	Minor amendments (notes removed, elevations added)
1	FG	NM	CC	2023-10-23	
First Issue					
ISSUE	DRAWN	CHKD	APPD	DATE	REVISION NOTES
PURPOSE PERMITTING					COORDINATES N/A
SCALE 1:100 @A3					DATUM N/A
LAYOUT DRAWING N/A					T-LAYOUT NO N/A
PROJECT TITLE LEAFORD SOLAR					
DRAWING TITLE FIGURE 13 CLIENT/DNO SUBSTATION PLAN & ELEVATIONS					
RES DRAWING NUMBER 05004-RES-SUB-DR-PT-001					REV 2
THIS DRAWING IS THE PROPERTY OF RENEWABLE ENERGY SYSTEMS LIMITED AND NO REPRODUCTION MAY BE MADE IN WHOLE OR IN PART WITHOUT PERMISSION					

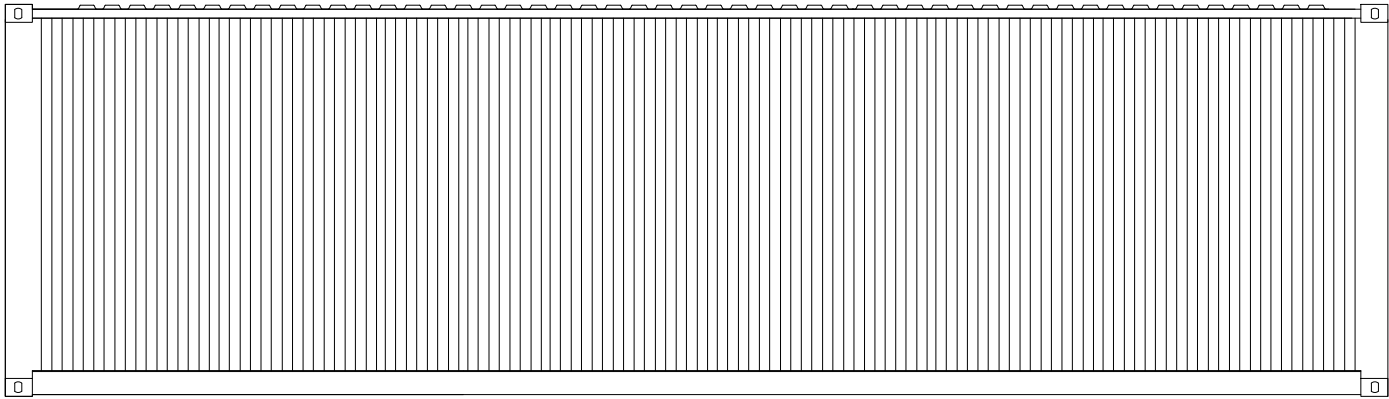


ELEVATION C

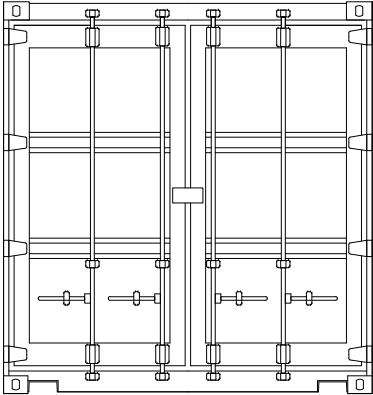

ELEVATION D

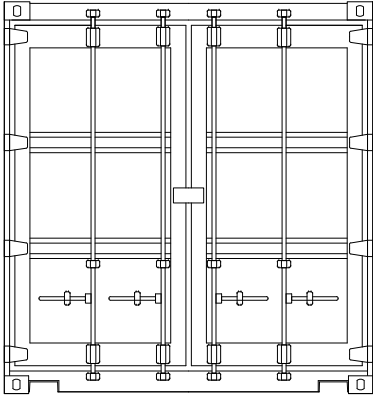

ELEVATION B

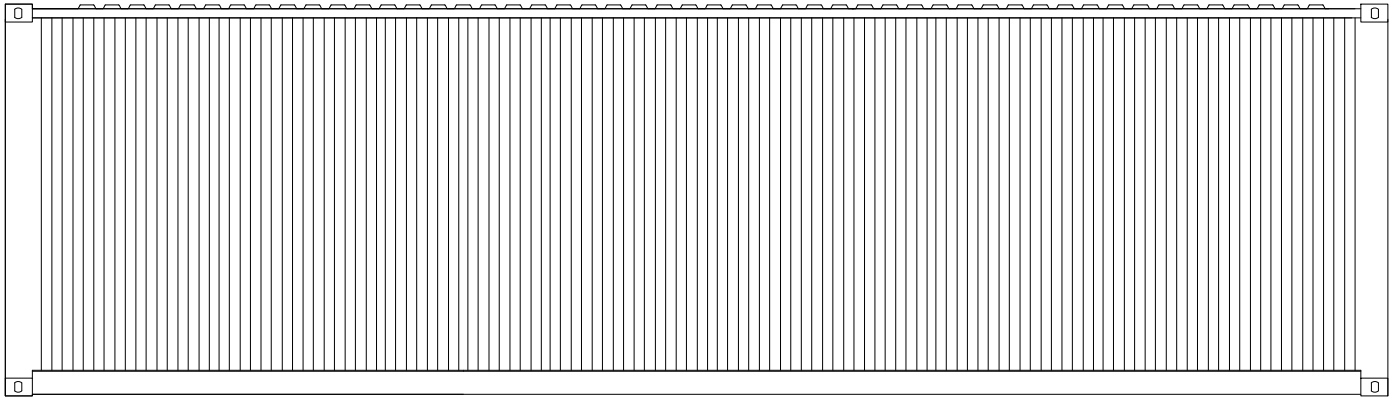


ELEVATION A

CONTAINER

- NOTES:
- FOR NOTES SEE SHEET 1.
 - COMMUNICATIONS AERIALS SHOWN INDICATIVELY, EXACT DIMENSIONS, NUMBER AND LOCATION OF AERIALS / SATELLITE DISHES SUBJECT TO DETAILED DESIGN.

SHEET 12 OF 12

2	FG	NM	WB	2024-05-28	Minor amendments (notes removed, elevations added)
1	FG	NM	CC	2023-10-23	First Issue
ISSUE	DRAWN	CHKD	APPD	DATE	REVISION NOTES
PURPOSE				COORDINATES	
PERMITTING				N/A	
SCALE				DATUM	
1:100 @A3				N/A	
LAYOUT DRAWING				T-LAYOUT NO	
N/A				N/A	
PROJECT TITLE					
LEAFORD SOLAR					
DRAWING TITLE					
FIGURE 13					
CLIENT/DNO SUBSTATION					
PLAN & ELEVATIONS					
RES DRAWING NUMBER					REV
05004-RES-SUB-DR-PT-001					2
THIS DRAWING IS THE PROPERTY OF RENEWABLE ENERGY SYSTEMS LIMITED AND NO REPRODUCTION MAY BE MADE IN WHOLE OR IN PART WITHOUT PERMISSION					
			BEAUFORT COURT, EGG FARM LANE, KINGS LANGLEY, HERTS WD4 8LR. UK TEL +44 (0) 1923 299200 WWW.RES-GROUP.COM		