

Appendix B: PRow Network at Application Site

Leaford Solar Farm

Client: Renewable Energy Systems Ltd.	Public Rights of Way (PRoW) Network
---	--

KEY

-  Application Site Boundary
-  Field Numbers
-  Area Excluded from Application Site Boundary
-  Public Rights of Way (PRoW)

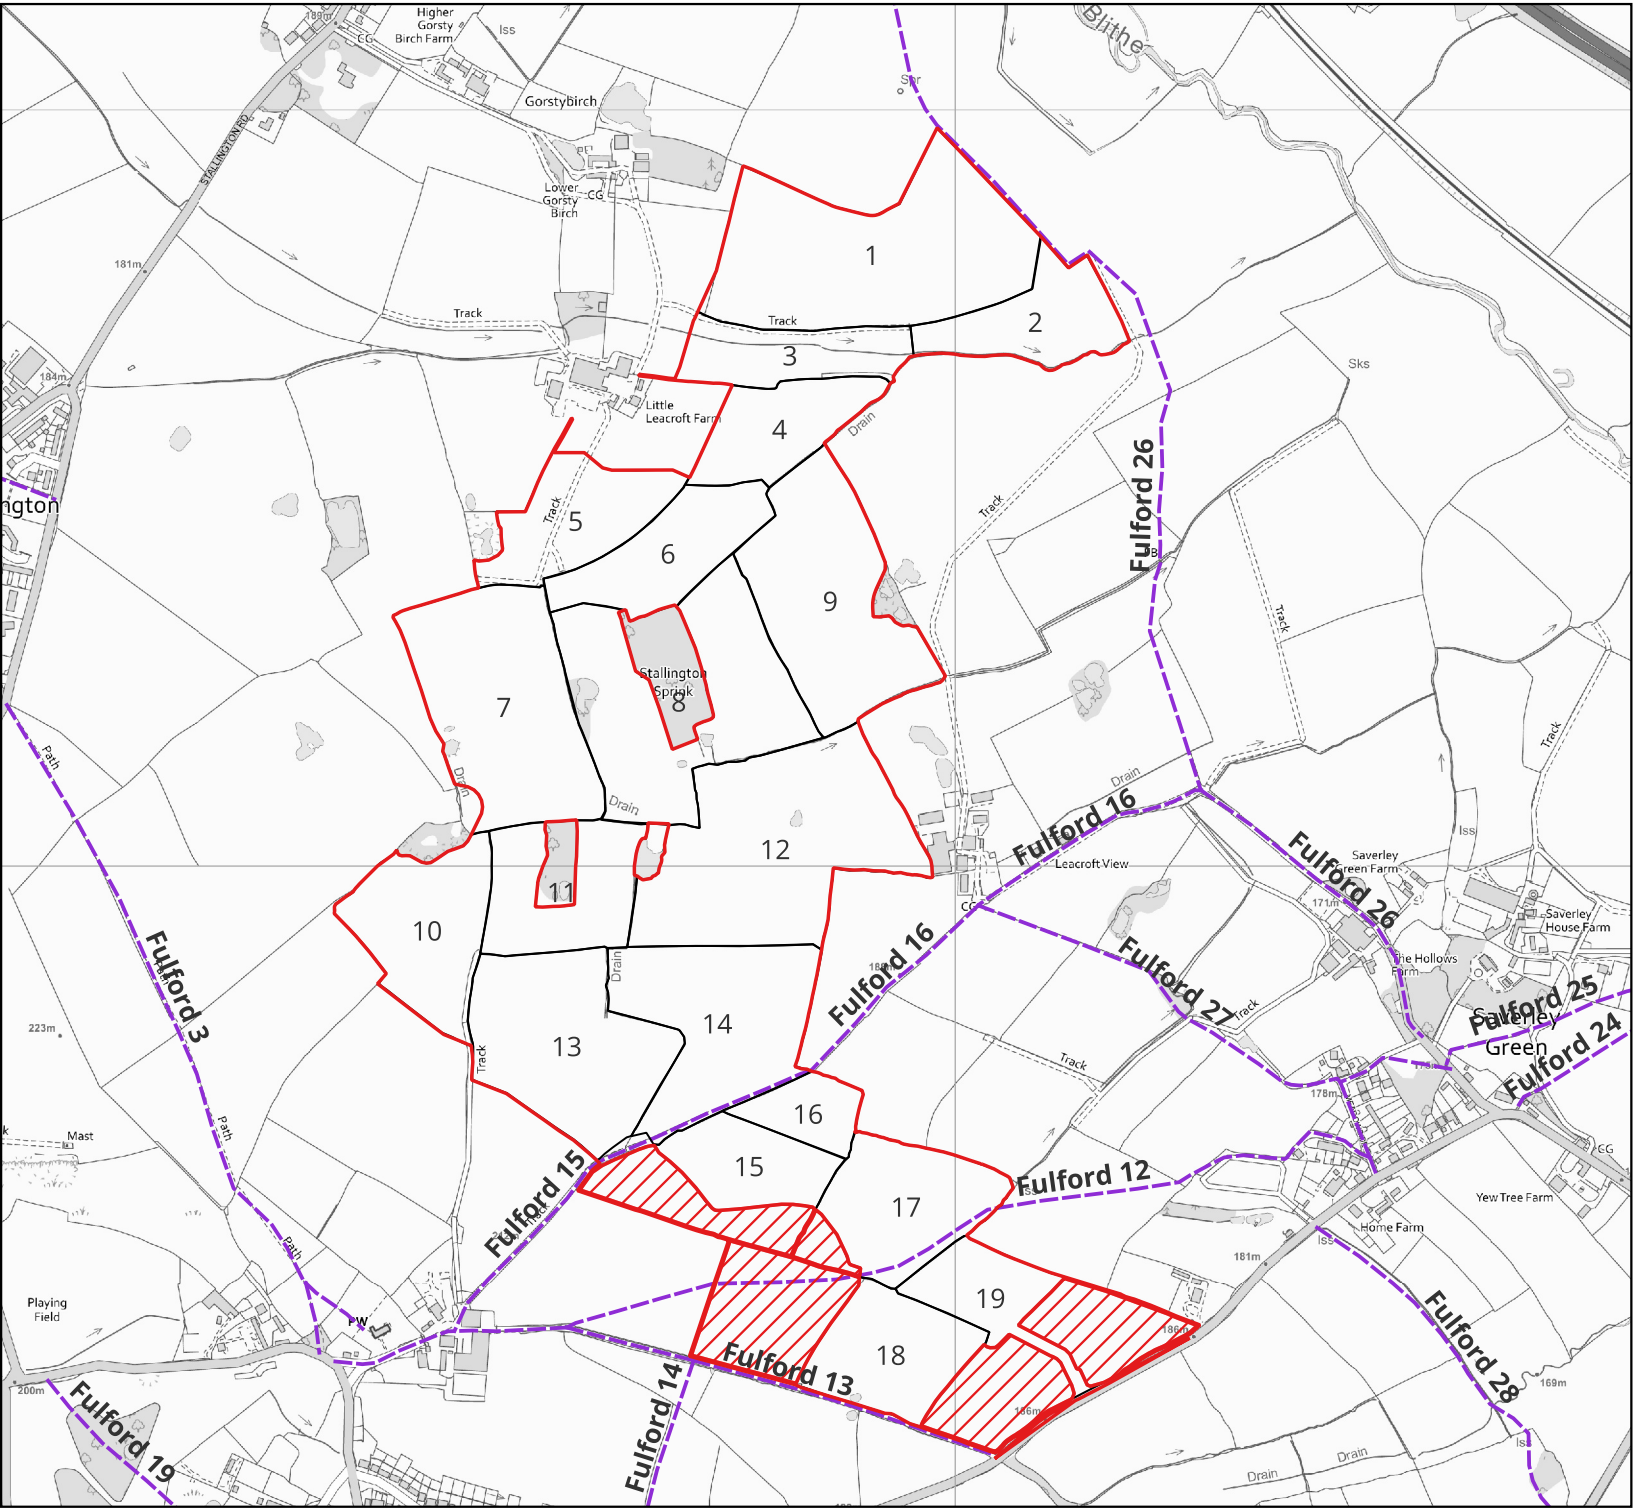


Image 1.1		Project Number: 312040		
SHEET A3	SCALE 1:10,000	BY BT	QA SC	REV 1.0
Map Projection: British National Grid			November 2024	