
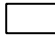





## **Appendix B: PRow Network at Application Site**

# Leaford Solar Farm

|   |  |
|---|--|
| Client:<br><b>Renewable Energy<br/>Systems Ltd.</b> | <b>Public Rights of Way<br/>(PRoW) Network</b> |
|---|--|

KEY

-  Application Site Boundary
-  Field Numbers
-  Area Excluded from Application Site Boundary
-  Public Rights of Way (PRoW)

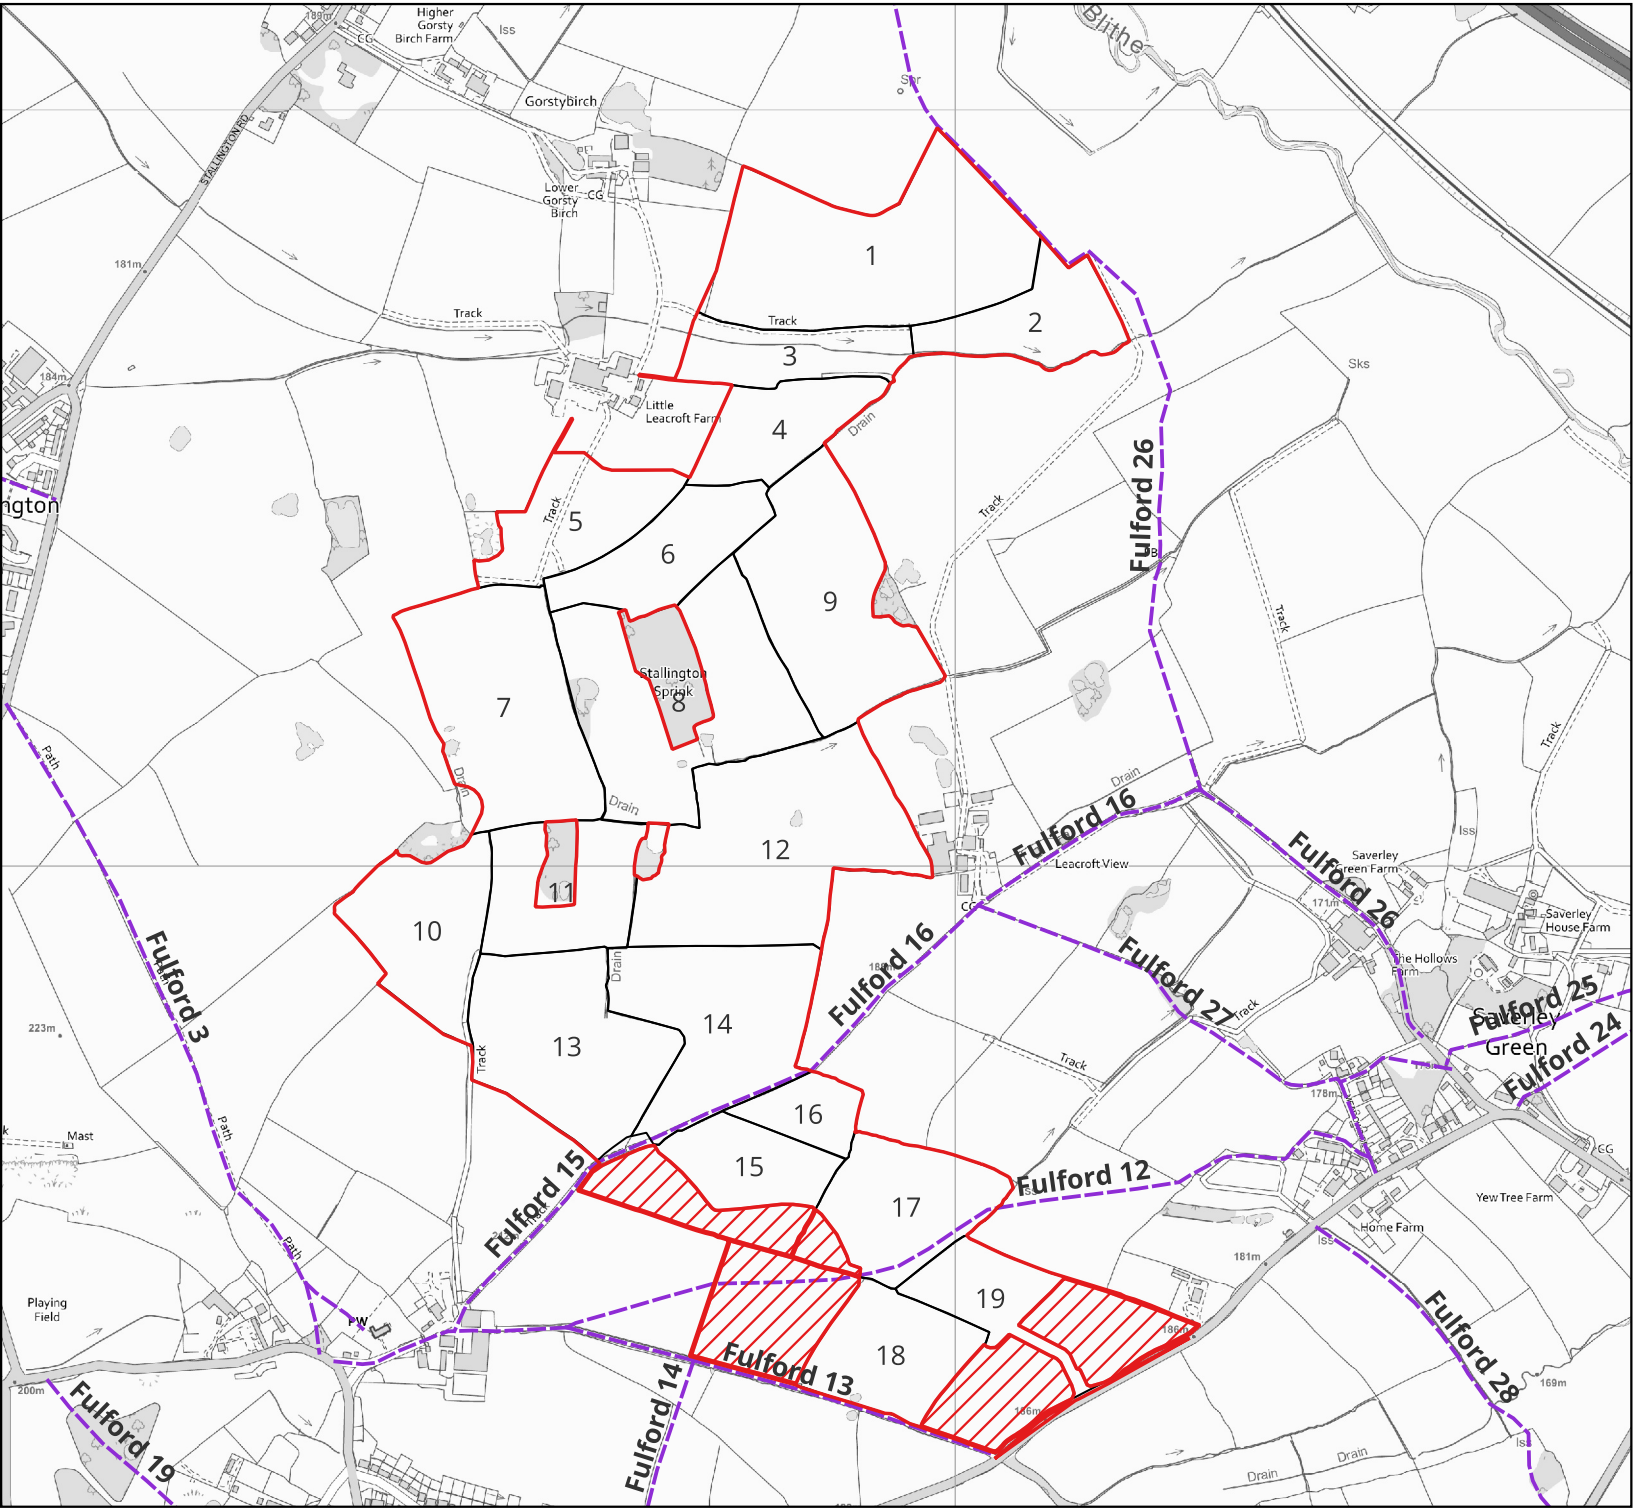

|                                       |                   |                        |               |            |
|---------------------------------------|-------------------|------------------------|---------------|------------|
| Image 1.1                             |                   | Project Number: 312040 |               |            |
| SHEET<br>A3                           | SCALE<br>1:10,000 | BY<br>BT               | QA<br>SC      | REV<br>1.0 |
| Map Projection: British National Grid |                   |                        | November 2024 |            |