
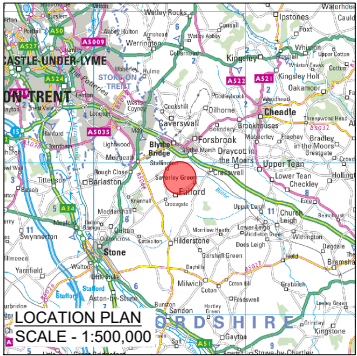


Appendix I: Updated Figure 4: Infrastructure Layout
(05004-RES-LAY-DR-PT-004)

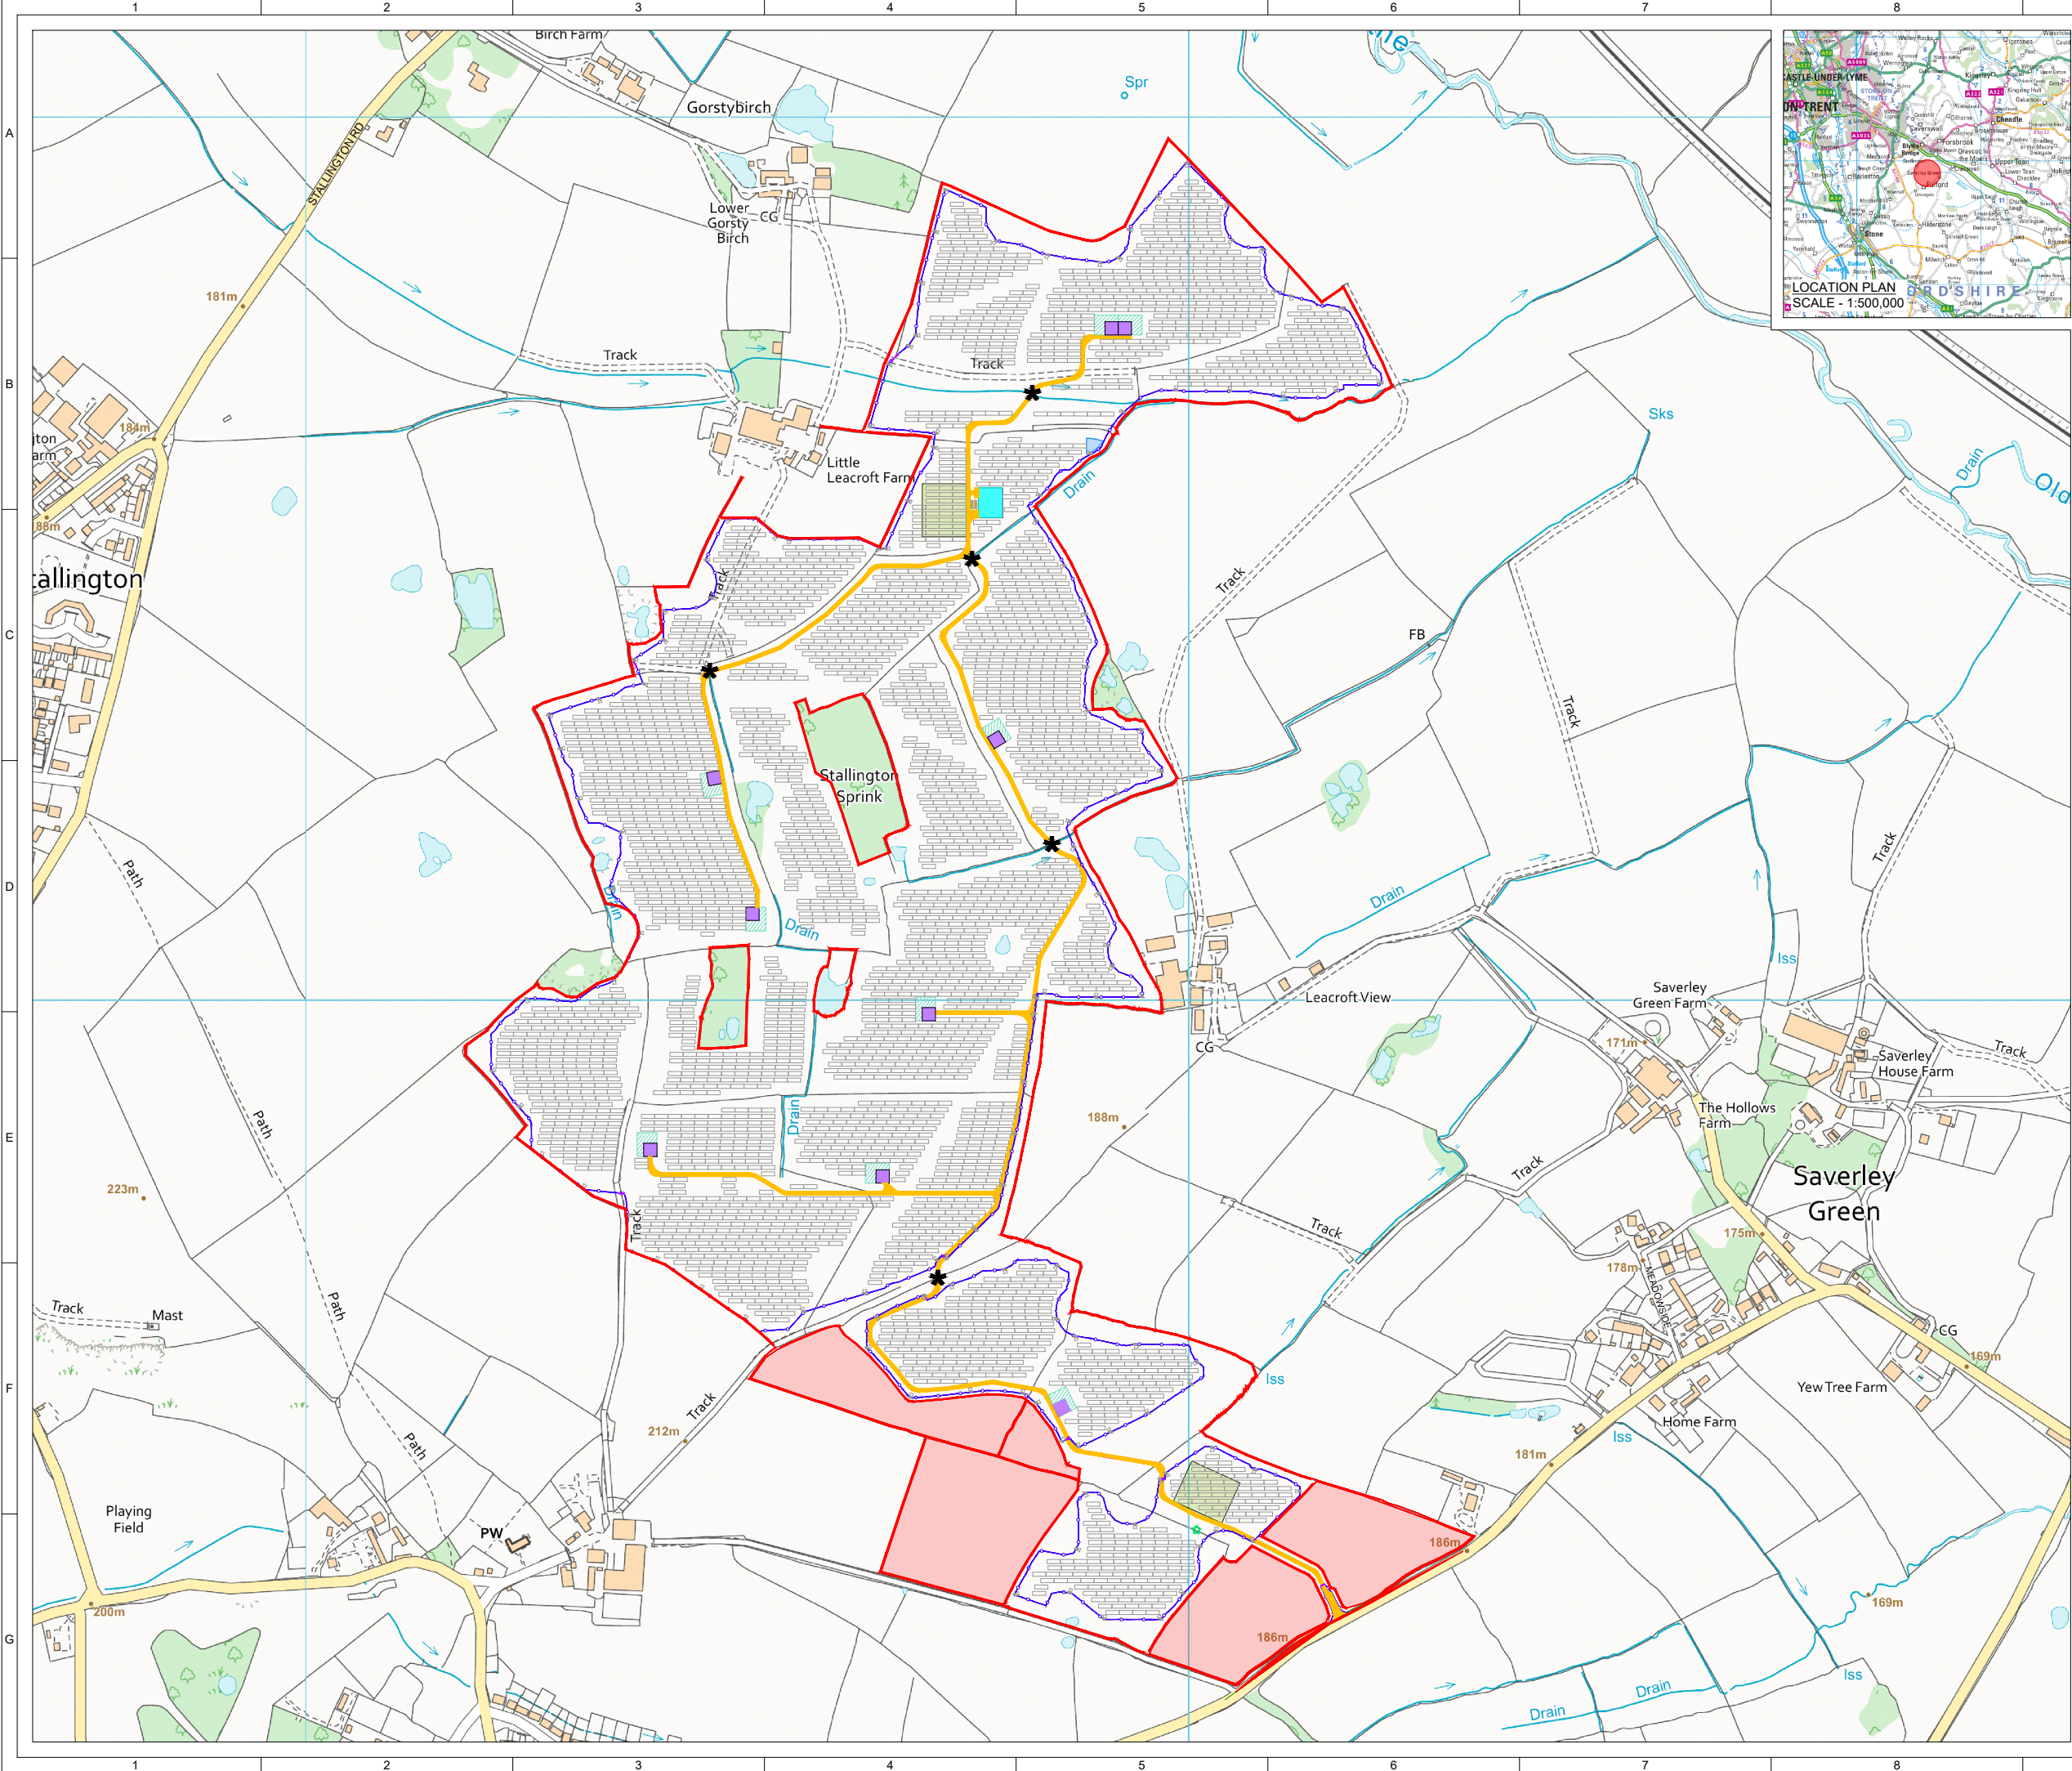

© CROWN COPYRIGHT, ALL RIGHTS RESERVED.
2025 LICENCE NUMBER 0100031673.

KEY:

- SITE BOUNDARY
(OUTSIDE OF LINE DENOTES BOUNDARY)
- EXCLUDED FROM SITE BOUNDARY
- PROPOSED ACCESS TRACK
- SOLAR PV ARRAY
- INVERTER & BATTERY STORAGE AREA
- HARDSTAND
- SUBSTATION COMPOUND
- TEMPORARY CONSTRUCTION COMPOUND
- FENCE LINE
- GATE (FENCE)
- WATERCOURSE CROSSING
- CCTV
- SITE ENTRANCE - VISIBILITY SPLAY
- PROPOSED ATTENUATION POND
- SPARES CONTAINERS
- NEW HEDGEROW GAP FOR ACCESS

1:7,000 @A3

SCALE

LAYOUT DRAWING

PROJECT TITLE

DRAWING TITLE

RES DRAWING NUMBER

05004-RES-LAY-DR-PT-004

THIS DRAWING IS THE PROPERTY OF RENEWABLE ENERGY SYSTEMS LIMITED AND NO REPRODUCTION MAY BE MADE IN WHOLE OR IN PART WITHOUT PERMISSION

res

BEAUFORT COURT,
EGG FARM LANE,
KINGS LANGLEY,
HERTS WD4 8LR. UK
TEL +44 (0) 1923 299200
WWW.RES-GROUP.COM

8	FG	MK	CC	2025-01-13	Watercourse crossing added
7	FG	MK	WB	2024-12-20	AC-AC Storage removed
6	FG	MK	WB	2024-05-28	Minor amendments (note 1 removed)
5	FG	MK	WB	2024-05-08	Minor amendments (note added)
ISSUE	DRAWN	CHKD	APPD	DATE	REVISION NOTES
PURPOSE				COORDINATES	
PERMITTING				OSGB 1936	
SCALE				DATUM	
1:7,000 @A3				N/A	
LAYOUT DRAWING				T-LAYOUT NO	
N/A				N/A	
PROJECT TITLE					
LEAFORD SOLAR					
DRAWING TITLE					
FIGURE 4 INFRASTRUCTURE LAYOUT					
RES DRAWING NUMBER					REV
05004-RES-LAY-DR-PT-004					8
THIS DRAWING IS THE PROPERTY OF RENEWABLE ENERGY SYSTEMS LIMITED AND NO REPRODUCTION MAY BE MADE IN WHOLE OR IN PART WITHOUT PERMISSION					
res					
BEAUFORT COURT, EGG FARM LANE, KINGS LANGLEY, HERTS WD4 8LR. UK TEL +44 (0) 1923 299200 WWW.RES-GROUP.COM					