


Leaford Solar Farm

Client:
**Renewable Energy
Systems Ltd.**

Field Numbers

KEY

- Application Site Boundary
- Field Numbers

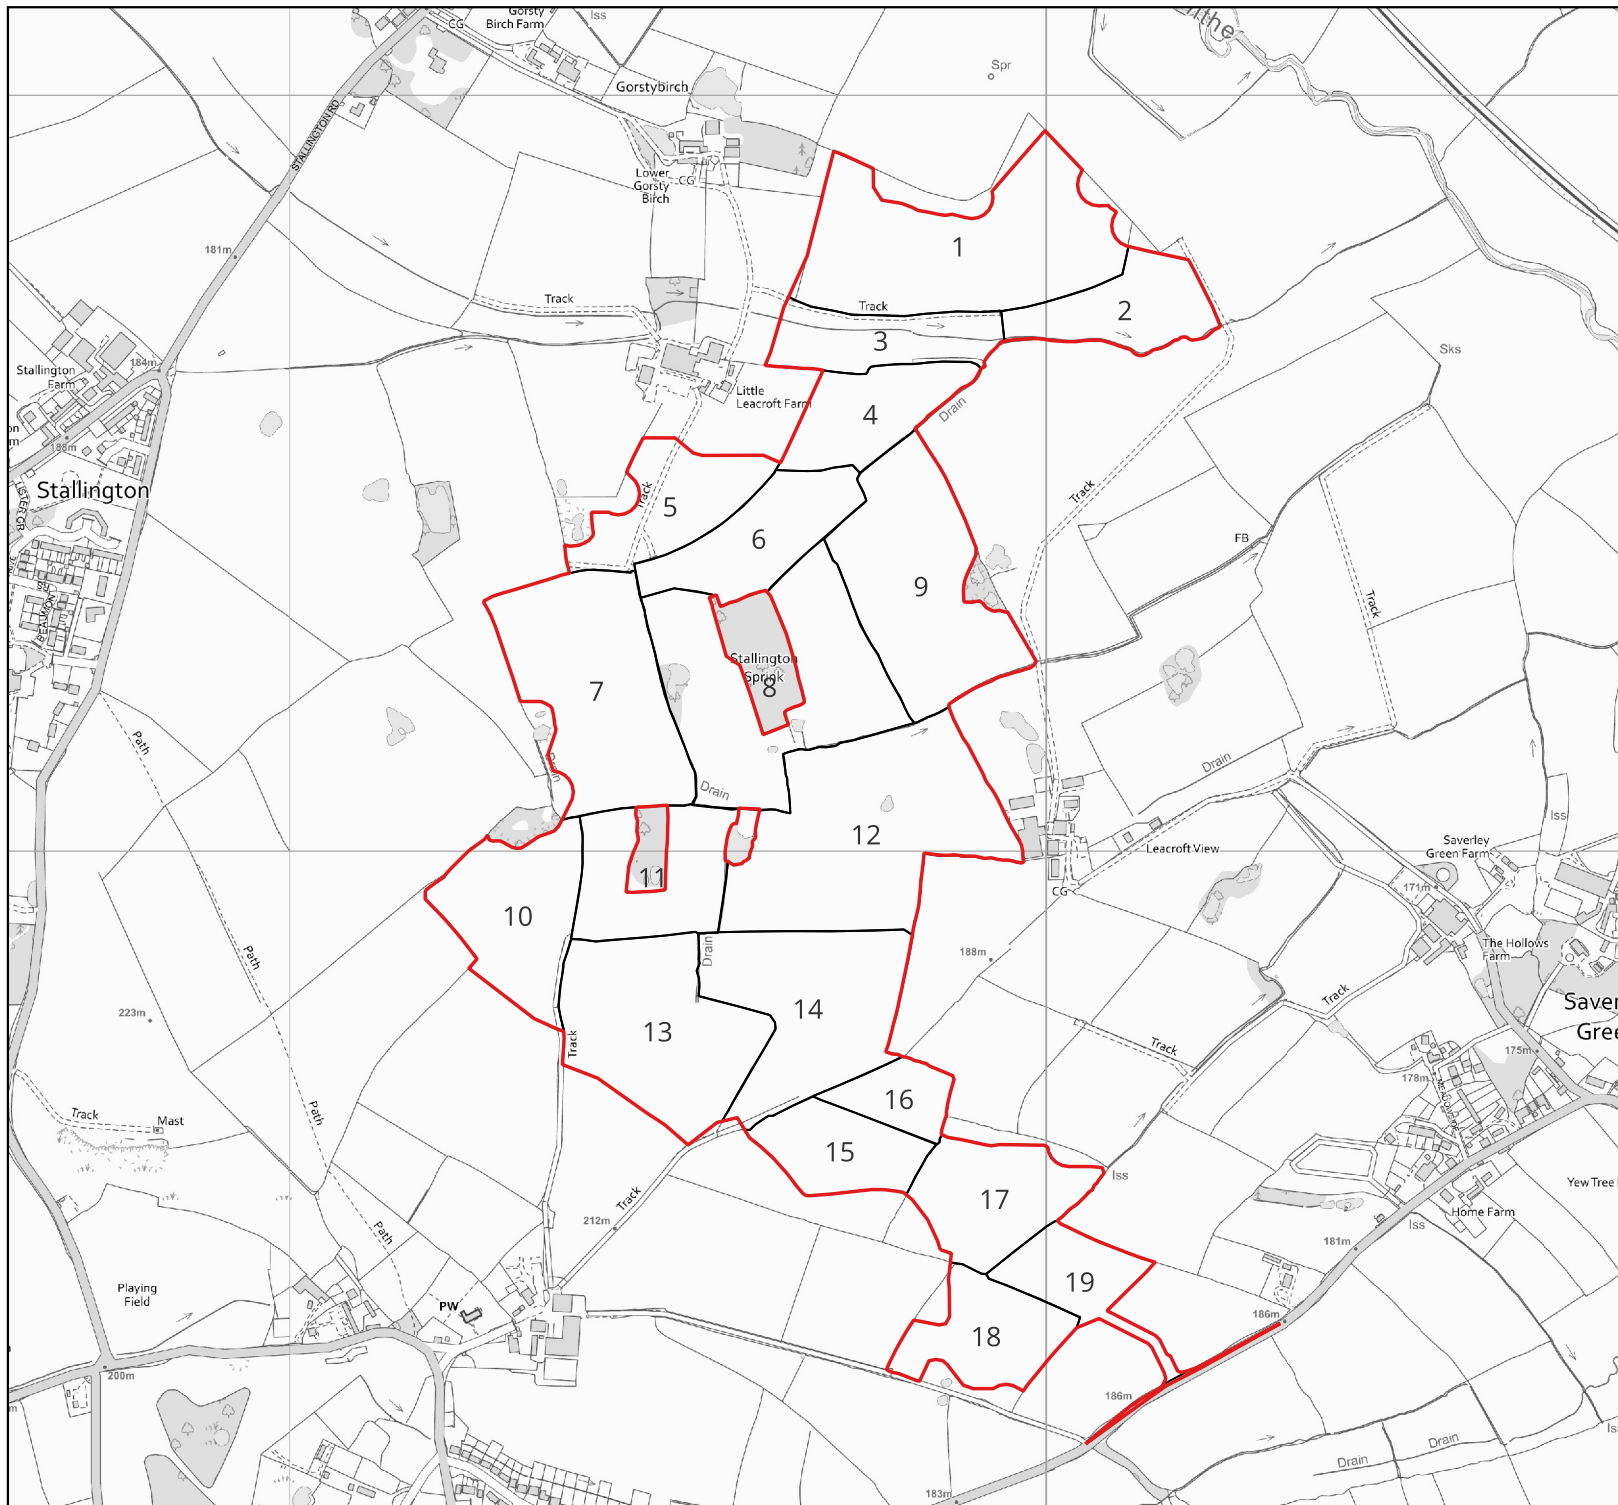

0 100 200 m

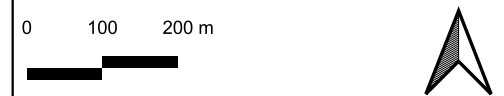


Figure 3

Project Number:
312040

SHEET	SCALE	BY	QA	REV
A3	1:10,000	BT	SC	1.0

Map Projection: British National Grid

November 2023