



NOTES

1. COMPOUND LAYOUT AND ELEVATIONS REFER TO BOTH COMPOUND 1 (NORTH) AND COMPOUND 2 (SOUTH).
2. STRUCTURE TO BE TEMPORARY AND TO BE REMOVED AFTER CONSTRUCTION.
3. COMPOUND HARDSTAND CONSISTING OF COMPACTED STONE OVER A LAYER OF GEOTEXTILE TO PROVIDE A CLEAN, FIRM, LEVEL AND FREE DRAINING SURFACE SUITABLE FOR CABINS AND HEAVY TRAFFIC.
4. VEHICULAR ACCESS GATE TO BE 6m WIDE CONSISTING OF 2 x 3m LEAVES.

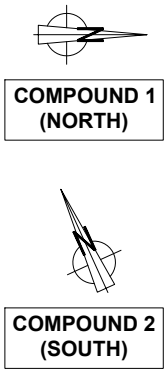


COMPOUND LAYOUT
SHEET 1 OF 6

| | | | | | |
|---|----|----|----|--|--|
| 4 | FG | MK | WB | 2024-06-14 | Minor amendment (sheets 4 & 5 titles) |
| 3 | FG | MK | WB | 2024-05-28 | Minor amendments (note & elevations added) |
| 2 | FG | MK | WB | 2024-05-07 | Mnor amendments (drawing title) |
| 1 | FG | MK | CC | 2023-10-23 | First Issue |
| ISSUE DRAWN CHKD APPD DATE | | | | REVISION NOTES | |
| PURPOSE PERMITTING | | | | | COORDINATES N/A |
| SCALE 1:200 @A3 | | | | | DATUM N/A |
| LAYOUT DRAWING N/A | | | | | T-LAYOUT NO N/A |
| PROJECT TITLE LEAFORD SOLAR | | | | | |
| DRAWING TITLE FIGURE 7 TEMPORARY CONSTRUCTION COMPOUND LAYOUT | | | | | |
| RES DRAWING NUMBER 05004-RES-CTN-DR-PT-001 | | | | | REV 4 |
| THIS DRAWING IS THE PROPERTY OF RENEWABLE ENERGY SYSTEMS LIMITED AND NO REPRODUCTION MAY BE MADE IN WHOLE OR IN PART WITHOUT PERMISSION | | | | | |
| res | | | | BEAUFORT COURT, EGG FARM LANE, KINGS LANGLEY, HERTS WD4 8LR. UK TEL +44 (0) 1923 299200 WWW.RES-GROUP.COM | |

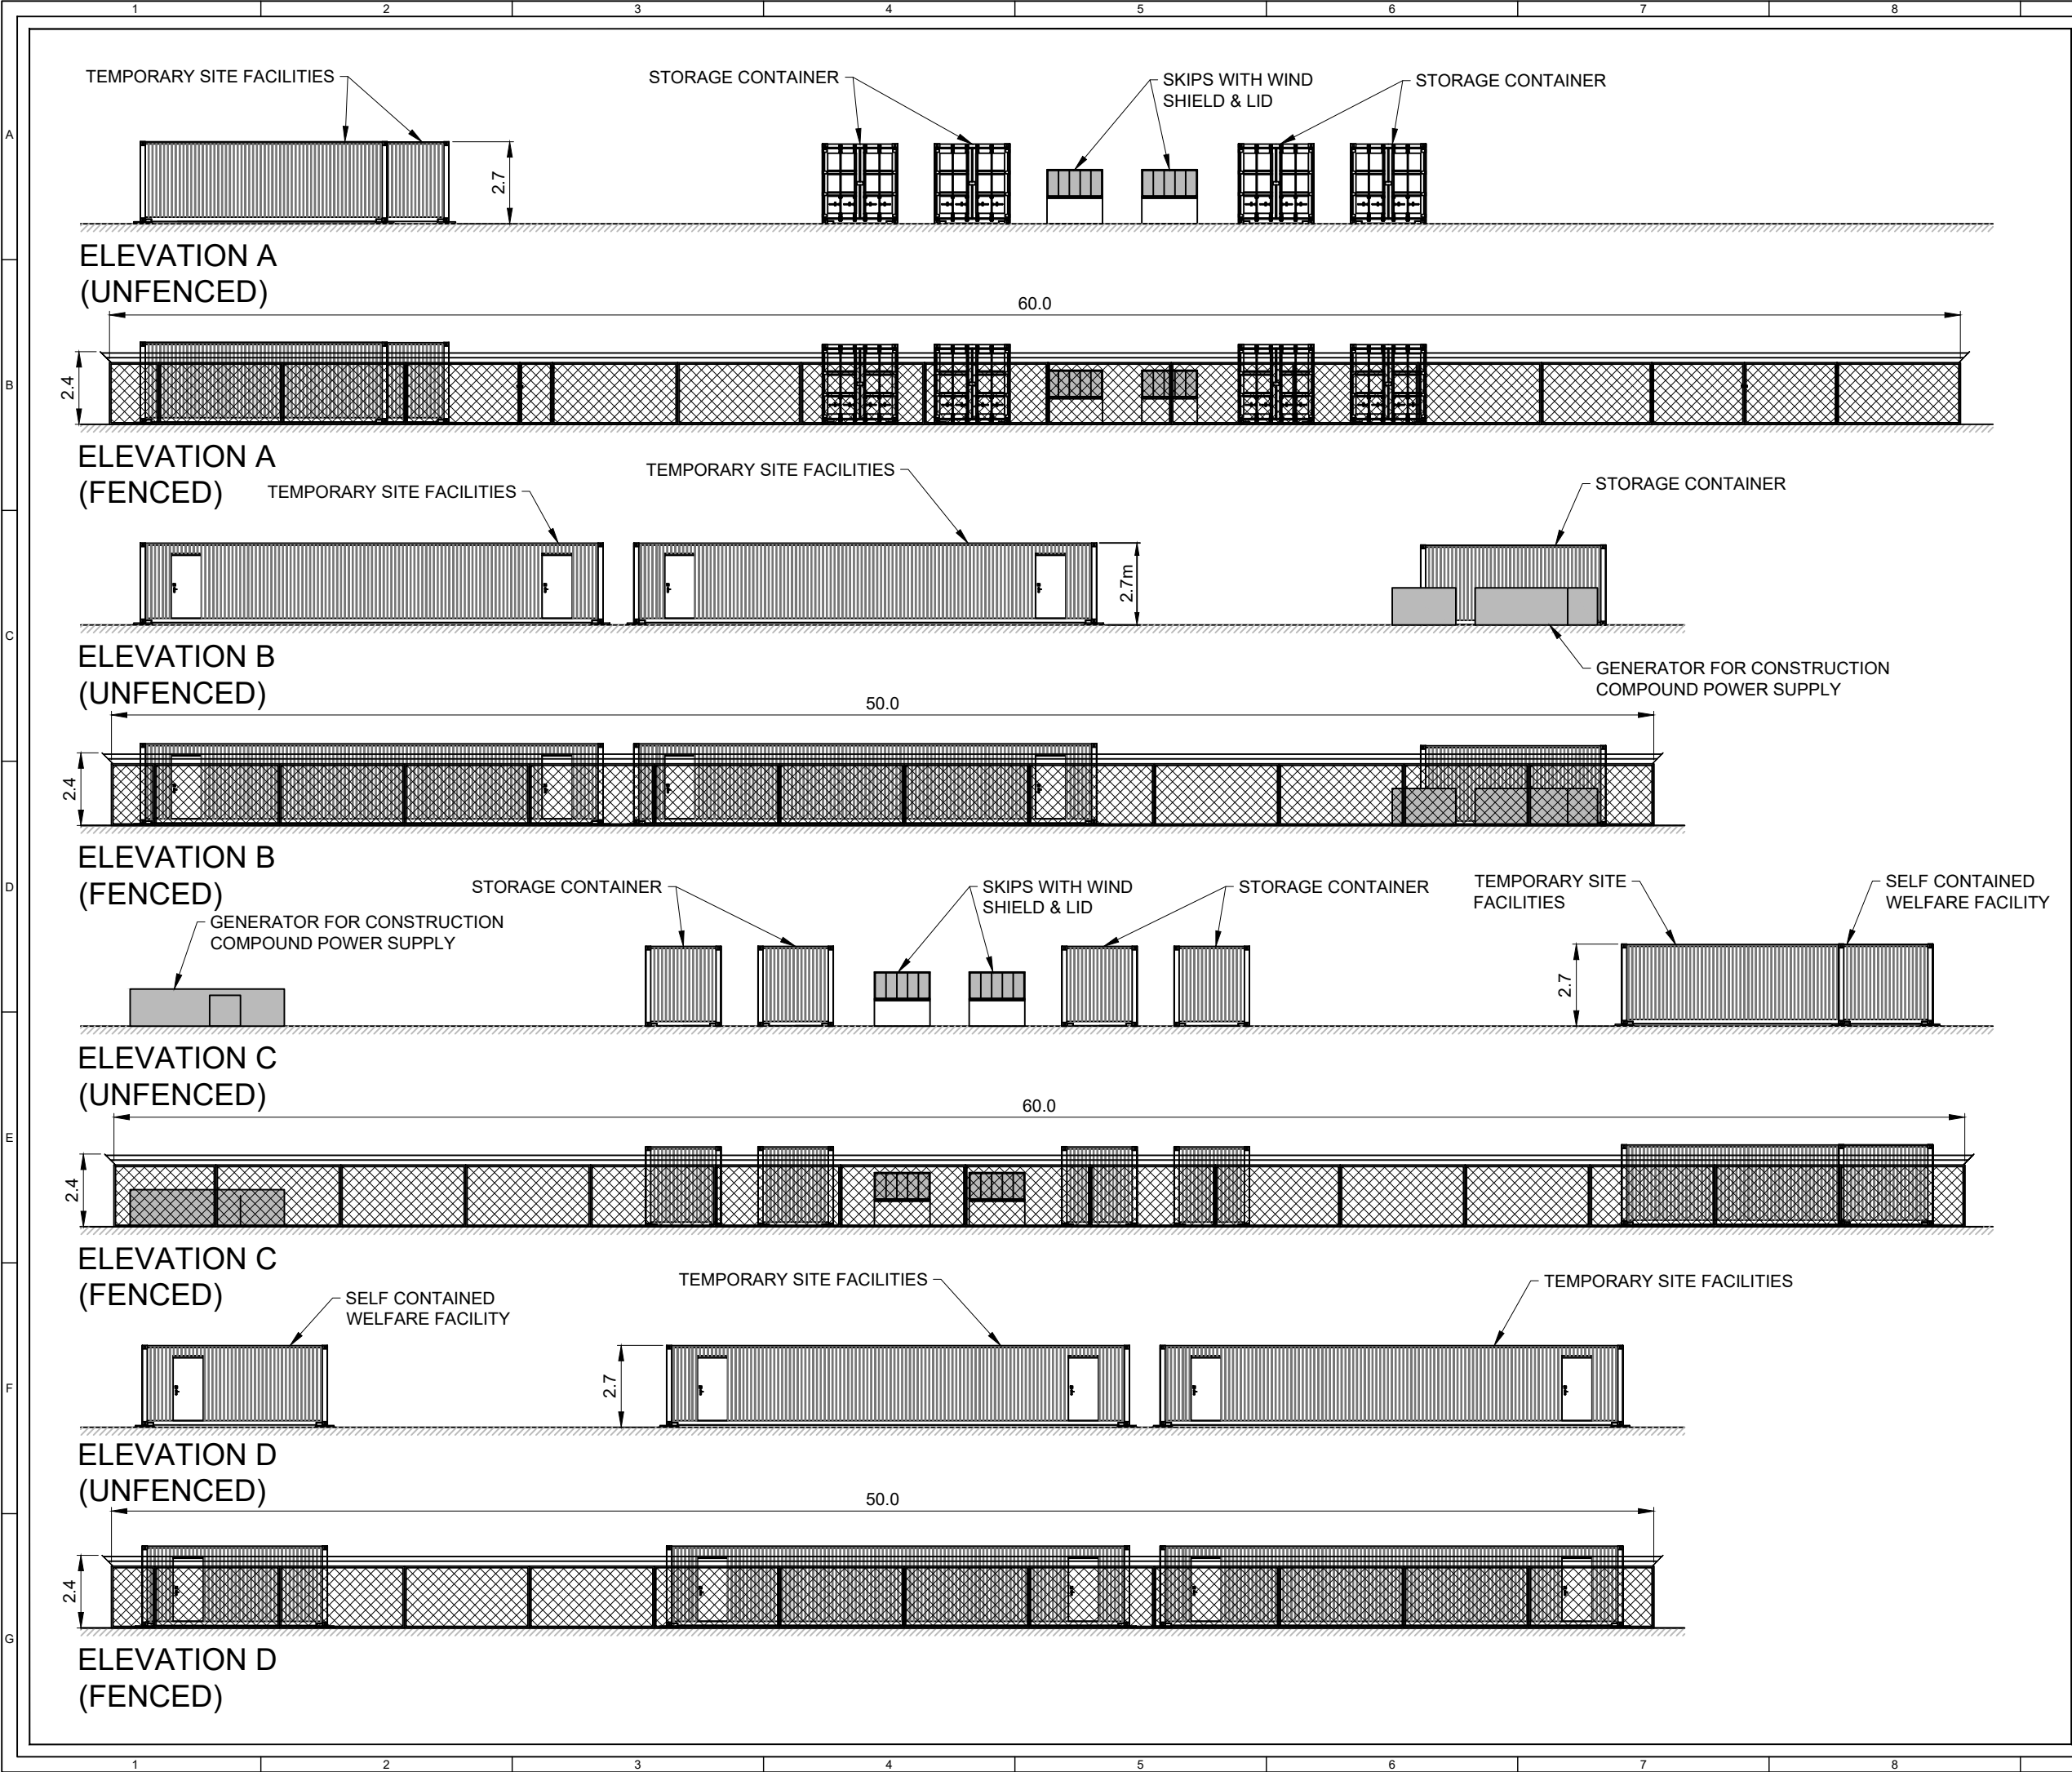


- NOTES**
1. COMPOUND LAYOUT AND ELEVATIONS REFER TO BOTH COMPOUND 1 (NORTH) AND COMPOUND 2 (SOUTH).
 2. STRUCTURE TO BE TEMPORARY AND TO BE REMOVED AFTER CONSTRUCTION.
 3. COMPOUND HARDSTAND CONSISTING OF COMPACTED STONE OVER A LAYER OF GEOTEXTILE TO PROVIDE A CLEAN, FIRM, LEVEL AND FREE DRAINING SURFACE SUITABLE FOR CABINS AND HEAVY TRAFFIC.
 4. VEHICULAR ACCESS GATE TO BE 6m WIDE CONSISTING OF 2 x 3m LEAVES.

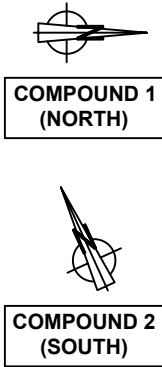


COMPOUND ELEVATIONS
SHEET 2 OF 6


| | | | | | |
|---|-------|------|------|--|--|
| 4 | FG | MK | WB | 2024-06-14 | Minor amendment (sheets 4 & 5 titles) |
| 3 | FG | MK | WB | 2024-05-28 | Minor amendments (note & elevations added) |
| 2 | FG | MK | WB | 2024-05-07 | Minor amendments (drawing title) |
| 1 | FG | MK | CC | 2023-10-23 | First Issue |
| ISSUE | DRAWN | CHKD | APPD | DATE | REVISION NOTES |
| PURPOSE | | | | COORDINATES | |
| PERMITTING | | | | N/A | |
| SCALE | | | | DATUM | |
| 1:200 @A3 | | | | N/A | |
| LAYOUT DRAWING | | | | T-LAYOUT NO | |
| N/A | | | | N/A | |
| PROJECT TITLE | | | | | |
| LEAFORD SOLAR | | | | | |
| DRAWING TITLE | | | | | |
| FIGURE 7 | | | | | |
| TEMPORARY CONSTRUCTION | | | | | |
| COMPOUND LAYOUT | | | | | |
| RES DRAWING NUMBER | | | | | REV |
| 05004-RES-CTN-DR-PT-001 | | | | | 4 |
| THIS DRAWING IS THE PROPERTY OF RENEWABLE ENERGY SYSTEMS LIMITED AND NO REPRODUCTION MAY BE MADE IN WHOLE OR IN PART WITHOUT PERMISSION | | | | | |
| res | | | | BEAUFORT COURT, EGG FARM LANE, KINGS LANGLEY, HERTS WD4 8LR. UK TEL +44 (0) 1923 299200 WWW.RES-GROUP.COM | |

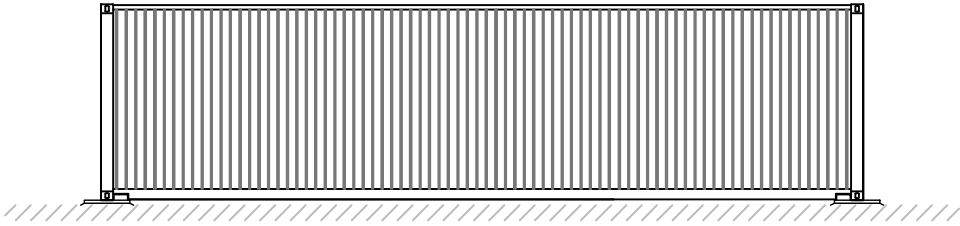


ELEVATION A (UNFENCED)

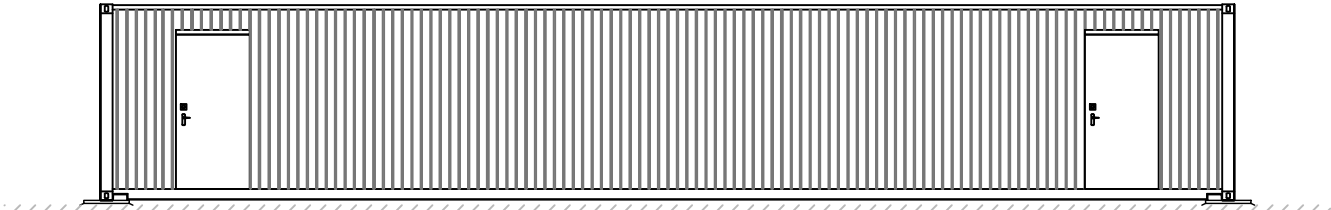

ELEVATION B (UNFENCED)

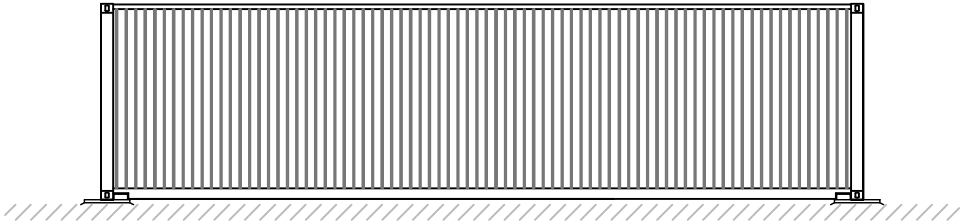

ELEVATION C (UNFENCED)

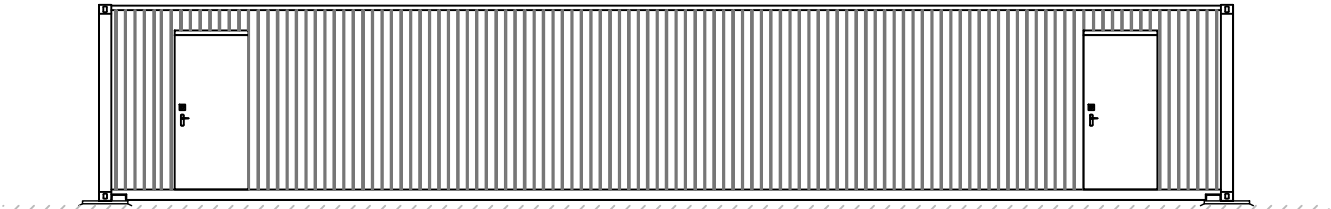

ELEVATION D (UNFENCED)

NOTES

1. STRUCTURE TO BE TEMPORARY AND TO BE REMOVED AFTER CONSTRUCTION.

TEMPORARY SITE FACILITY
ELEVATIONS
SHEET 4 OF 6

| | | | | | |
|---|----|----|----|------------|--|
| 4 | FG | MK | WB | 2024-06-14 | Minor amendment (sheets 4 & 5 titles) |
| 3 | FG | MK | WB | 2024-05-28 | Minor amendments (note & elevations added) |
| 2 | FG | MK | WB | 2024-05-07 | Mnor amendments (drawing title) |
| 1 | FG | MK | CC | 2023-10-23 | First Issue |

| ISSUE | DRAWN | CHKD | APPD | DATE | REVISION NOTES |
|-------|-------|------|------|------|----------------|
|-------|-------|------|------|------|----------------|

| | |
|------------|-------------|
| PURPOSE | COORDINATES |
| PERMITTING | N/A |

| | |
|-----------|-------|
| SCALE | DATUM |
| 1:100 @A3 | N/A |

| | |
|----------------|-------------|
| LAYOUT DRAWING | T-LAYOUT NO |
| N/A | N/A |

| |
|---------------|
| PROJECT TITLE |
| LEAFORD SOLAR |


| |
|---|
| DRAWING TITLE |
| FIGURE 7 TEMPORARY CONSTRUCTION COMPOUND LAYOUT |

| | |
|-------------------------|-----|
| RES DRAWING NUMBER | REV |
| 05004-RES-CTN-DR-PT-001 | 4 |


THIS DRAWING IS THE PROPERTY OF RENEWABLE ENERGY SYSTEMS LIMITED AND NO REPRODUCTION MAY BE MADE IN WHOLE OR IN PART WITHOUT PERMISSION




BEAUFORT COURT,
EGG FARM LANE,
KINGS LANGLEY,
HERTS WD4 8LR. UK
TEL +44 (0) 1923 299200
WWW.RES-GROUP.COM

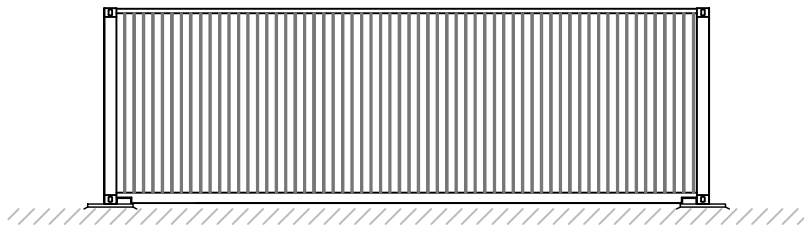


ELEVATION A (UNFENCED)

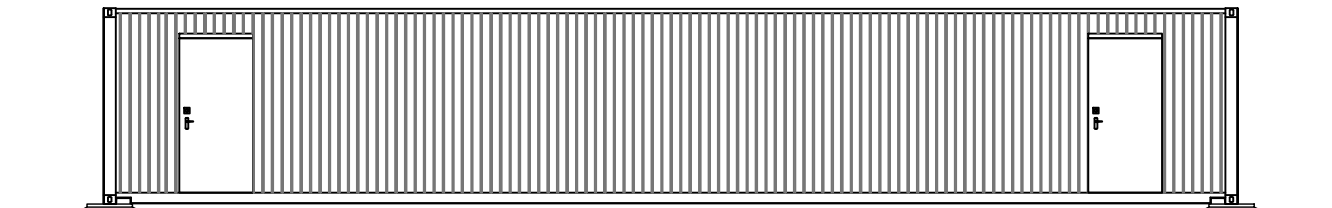

ELEVATION B (UNFENCED)

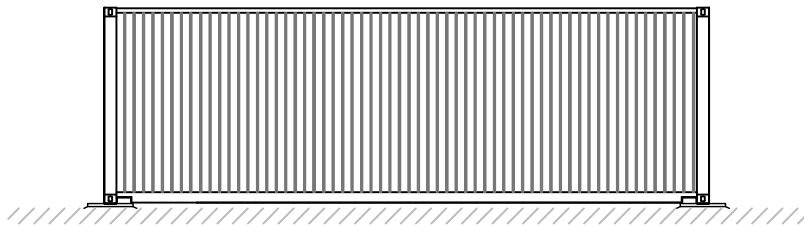

ELEVATION C (UNFENCED)

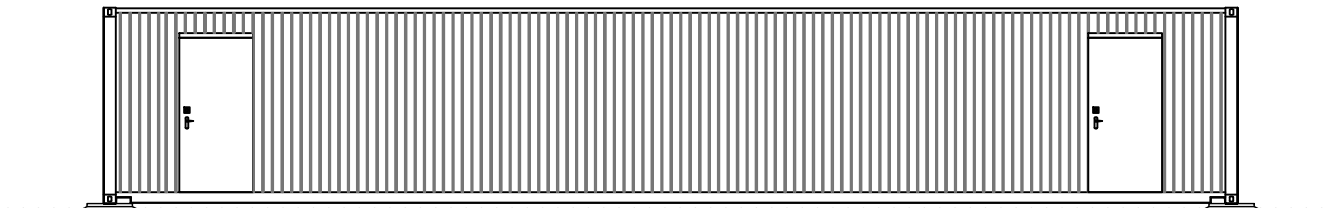

ELEVATION D (UNFENCED)

NOTES

1. STRUCTURE TO BE TEMPORARY AND TO BE REMOVED AFTER CONSTRUCTION.

TEMPORARY SITE FACILITY
ELEVATIONS
SHEET 5 OF 6

| | | | | | |
|---|----|----|----|------------|--|
| 4 | FG | MK | WB | 2024-06-14 | Minor amendment (sheets 4 & 5 titles) |
| 3 | FG | MK | WB | 2024-05-28 | Minor amendments (note & elevations added) |
| 2 | FG | MK | WB | 2024-05-07 | Mnor amendments (drawing title) |
| 1 | FG | MK | CC | 2023-10-23 | First Issue |

| ISSUE | DRAWN | CHKD | APPD | DATE | REVISION NOTES |
|-------|-------|------|------|------|----------------|
|-------|-------|------|------|------|----------------|

| | |
|------------|-------------|
| PURPOSE | COORDINATES |
| PERMITTING | N/A |

| | |
|-----------|-------|
| SCALE | DATUM |
| 1:100 @A3 | N/A |

| | |
|----------------|-------------|
| LAYOUT DRAWING | T-LAYOUT NO |
| N/A | N/A |

| |
|---------------|
| PROJECT TITLE |
| LEAFORD SOLAR |


| |
|---|
| DRAWING TITLE |
| FIGURE 7 TEMPORARY CONSTRUCTION COMPOUND LAYOUT |

| | |
|-------------------------|-----|
| RES DRAWING NUMBER | REV |
| 05004-RES-CTN-DR-PT-001 | 4 |


THIS DRAWING IS THE PROPERTY OF RENEWABLE ENERGY SYSTEMS LIMITED AND NO REPRODUCTION MAY BE MADE IN WHOLE OR IN PART WITHOUT PERMISSION




BEAUFORT COURT,
EGG FARM LANE,
KINGS LANGLEY,
HERTS WD4 8LR. UK
TEL +44 (0) 1923 299200
WWW.RES-GROUP.COM

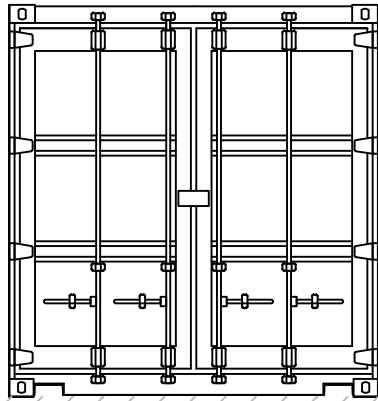


ELEVATION A (UNFENCED)

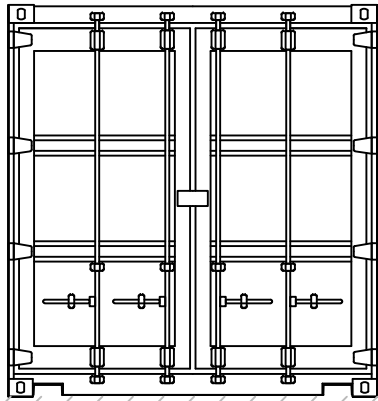

ELEVATION C (UNFENCED)

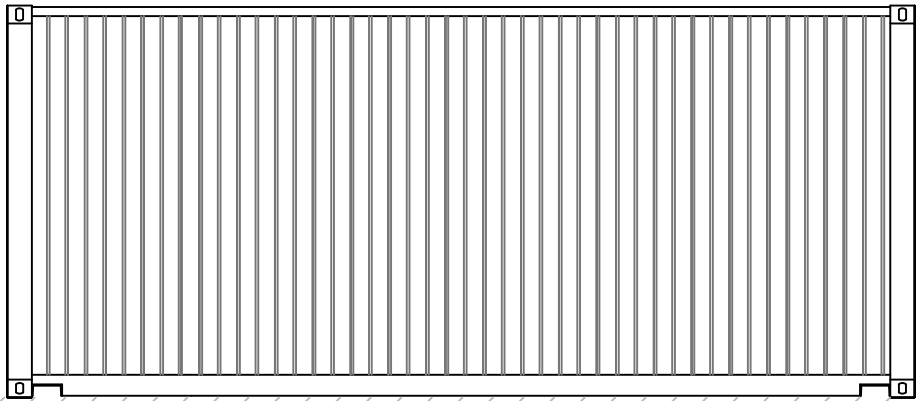

ELEVATION B (UNFENCED)

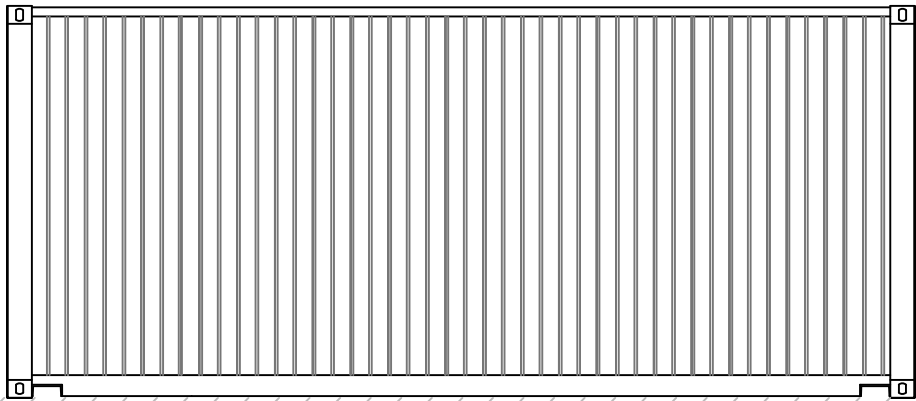

ELEVATION D (UNFENCED)

NOTES

1. STRUCTURE TO BE TEMPORARY AND TO BE REMOVED AFTER CONSTRUCTION.

STORAGE CONTAINER
SHEET 6 OF 6

| | | | | | |
|---|----|----|----|------------|--|
| 4 | FG | MK | WB | 2024-06-14 | Minor amendment (sheets 4 & 5 titles) |
| 3 | FG | MK | WB | 2024-05-28 | Minor amendments (note & elevations added) |
| 2 | FG | MK | WB | 2024-05-07 | Minor amendments (drawing title) |
| 1 | FG | MK | CC | 2023-10-23 | First Issue |

| ISSUE | DRAWN | CHKD | APPD | DATE | REVISION NOTES |
|-------|-------|------|------|------|----------------|
|-------|-------|------|------|------|----------------|

| | |
|------------|-------------|
| PURPOSE | COORDINATES |
| PERMITTING | N/A |

| | |
|----------|-------|
| SCALE | DATUM |
| 1:50 @A3 | N/A |

| | |
|----------------|-------------|
| LAYOUT DRAWING | T-LAYOUT NO |
| N/A | N/A |

| |
|---------------|
| PROJECT TITLE |
| LEAFORD SOLAR |

| |
|---|
| DRAWING TITLE |
| FIGURE 7 TEMPORARY CONSTRUCTION COMPOUND LAYOUT |

| | |
|-------------------------|-----|
| RES DRAWING NUMBER | REV |
| 05004-RES-CTN-DR-PT-001 | 4 |

THIS DRAWING IS THE PROPERTY OF RENEWABLE ENERGY SYSTEMS LIMITED AND NO REPRODUCTION MAY BE MADE IN WHOLE OR IN PART WITHOUT PERMISSION



BEAUFORT COURT,
EGG FARM LANE,
KINGS LANGLEY,
HERTS WD4 8LR. UK
TEL +44 (0) 1923 299200
WWW.RES-GROUP.COM