


PALISADE FENCE DETAIL

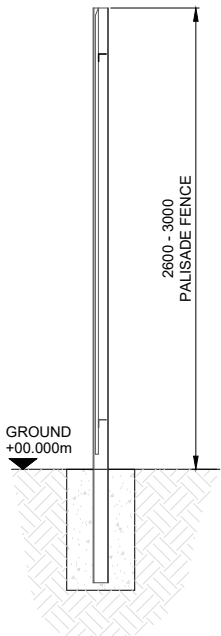

SECTION A-A

- NOTES:
1. ALL DIMENSIONS ARE IN MILLIMETERS UNLESS OTHERWISE STATED.
  2. SUITABLE SAFETY SIGNAGE TO BE INSTALLED ON GATES.

3	FG	MK	WB	2024-05-28	Minor amendments (notes removed)
2	FG	MK	WB	2024-05-07	Minor amendments (drawing title)
1	FG	MK	CC	2023-10-23	First Issue
ISSUE	DRAWN	CHKD	APPD	DATE	REVISION NOTES
PURPOSE					COORDINATES
PERMITTING					N/A
SCALE					DATUM
1:50 @A3					N/A
LAYOUT DRAWING					T-LAYOUT NO
N/A					N/A

PROJECT TITLE  
LEAFORD SOLAR

DRAWING TITLE  
FIGURE 15  
SECURITY FENCE DETAIL  
----


RES DRAWING NUMBER	REV
05004-RES-SEC-DR-PT-001	3

THIS DRAWING IS THE PROPERTY OF RENEWABLE ENERGY SYSTEMS LIMITED AND NO REPRODUCTION MAY BE MADE IN WHOLE OR IN PART WITHOUT PERMISSION




BEAUFORT COURT,  
EGG FARM LANE,  
KINGS LANGLEY,  
HERTS WD4 8LR. UK  
TEL +44 (0) 1923 299200  
WWW.RES-GROUP.COM



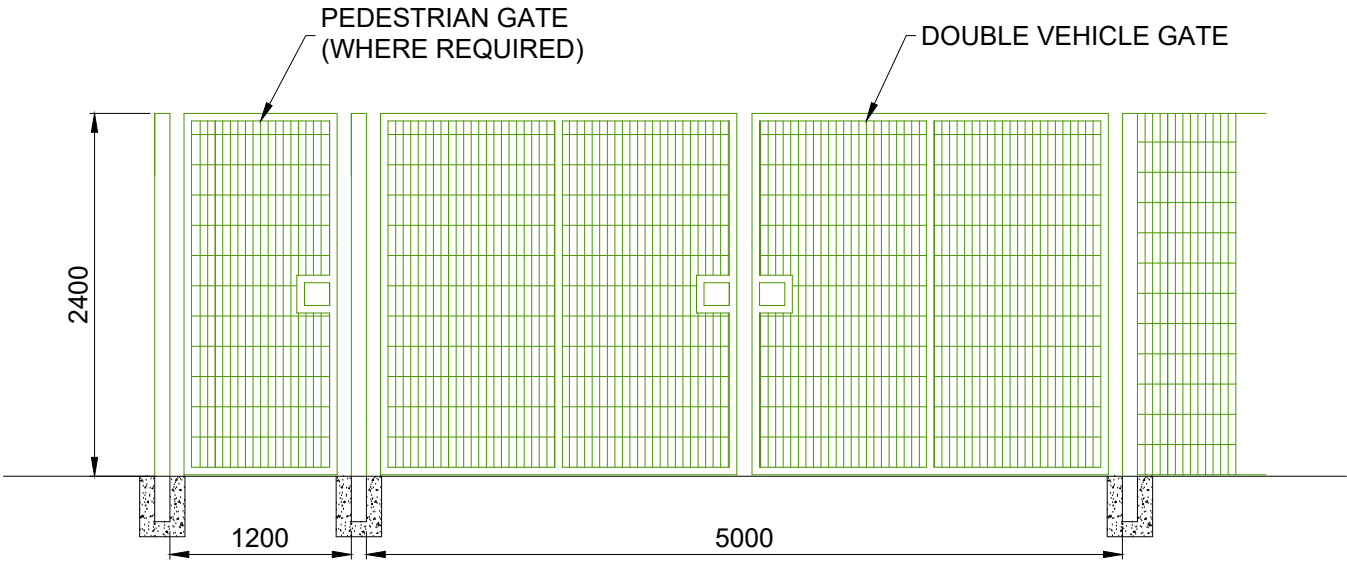

ACCESS GATE  
SIDE ELEVATION

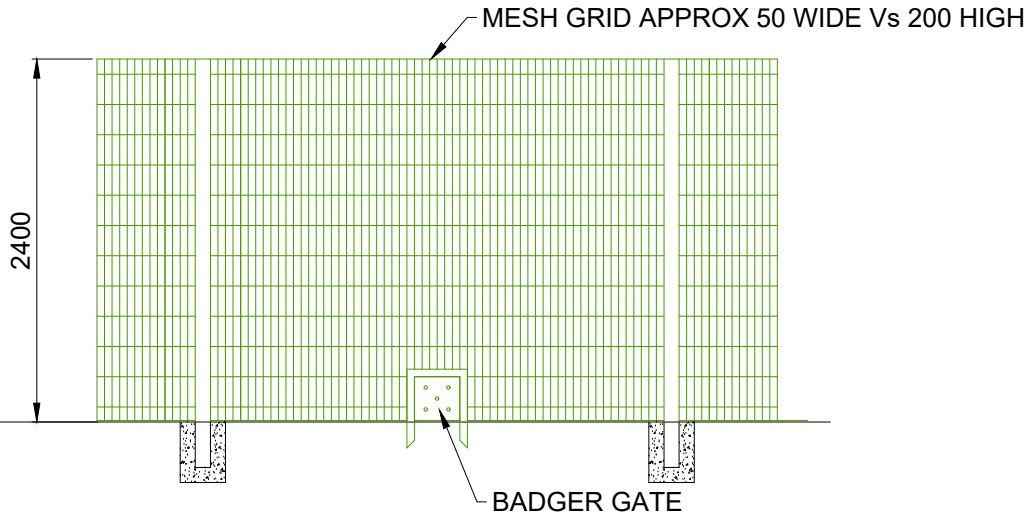

SECURITY FENCE END  
ELEVATION

SECURITY FENCE SIDE  
ELEVATION

- NOTES:
1. ALL DIMENSIONS ARE IN MILLIMETERS UNLESS OTHERWISE STATED.
  2. SUITABLE SAFETY SIGNAGE TO BE INSTALLED ON GATES.

3	FG	MK	WB	2024-05-28	Minor amendments (notes removed)
2	FG	MK	WB	2024-05-07	Minor amendments (drawing title)
1	FG	MK	CC	2023-10-23	First Issue
ISSUE	DRAWN	CHKD	APPD	DATE	REVISION NOTES
PURPOSE PERMITTING					COORDINATES N/A
SCALE 1:50 @A3					DATUM N/A
LAYOUT DRAWING N/A					T-LAYOUT NO N/A


PROJECT TITLE		LEAFORD SOLAR
DRAWING TITLE		FIGURE 15 SECURITY FENCE DETAIL
		----

RES DRAWING NUMBER	REV
05004-RES-SEC-DR-PT-001	3


THIS DRAWING IS THE PROPERTY OF RENEWABLE ENERGY SYSTEMS LIMITED AND NO REPRODUCTION MAY BE MADE IN WHOLE OR IN PART WITHOUT PERMISSION



BEAUFORT COURT,  
EGG FARM LANE,  
KINGS LANGLEY,  
HERTS WD4 8LR. UK  
TEL +44 (0) 1923 299200  
WWW.RES-GROUP.COM

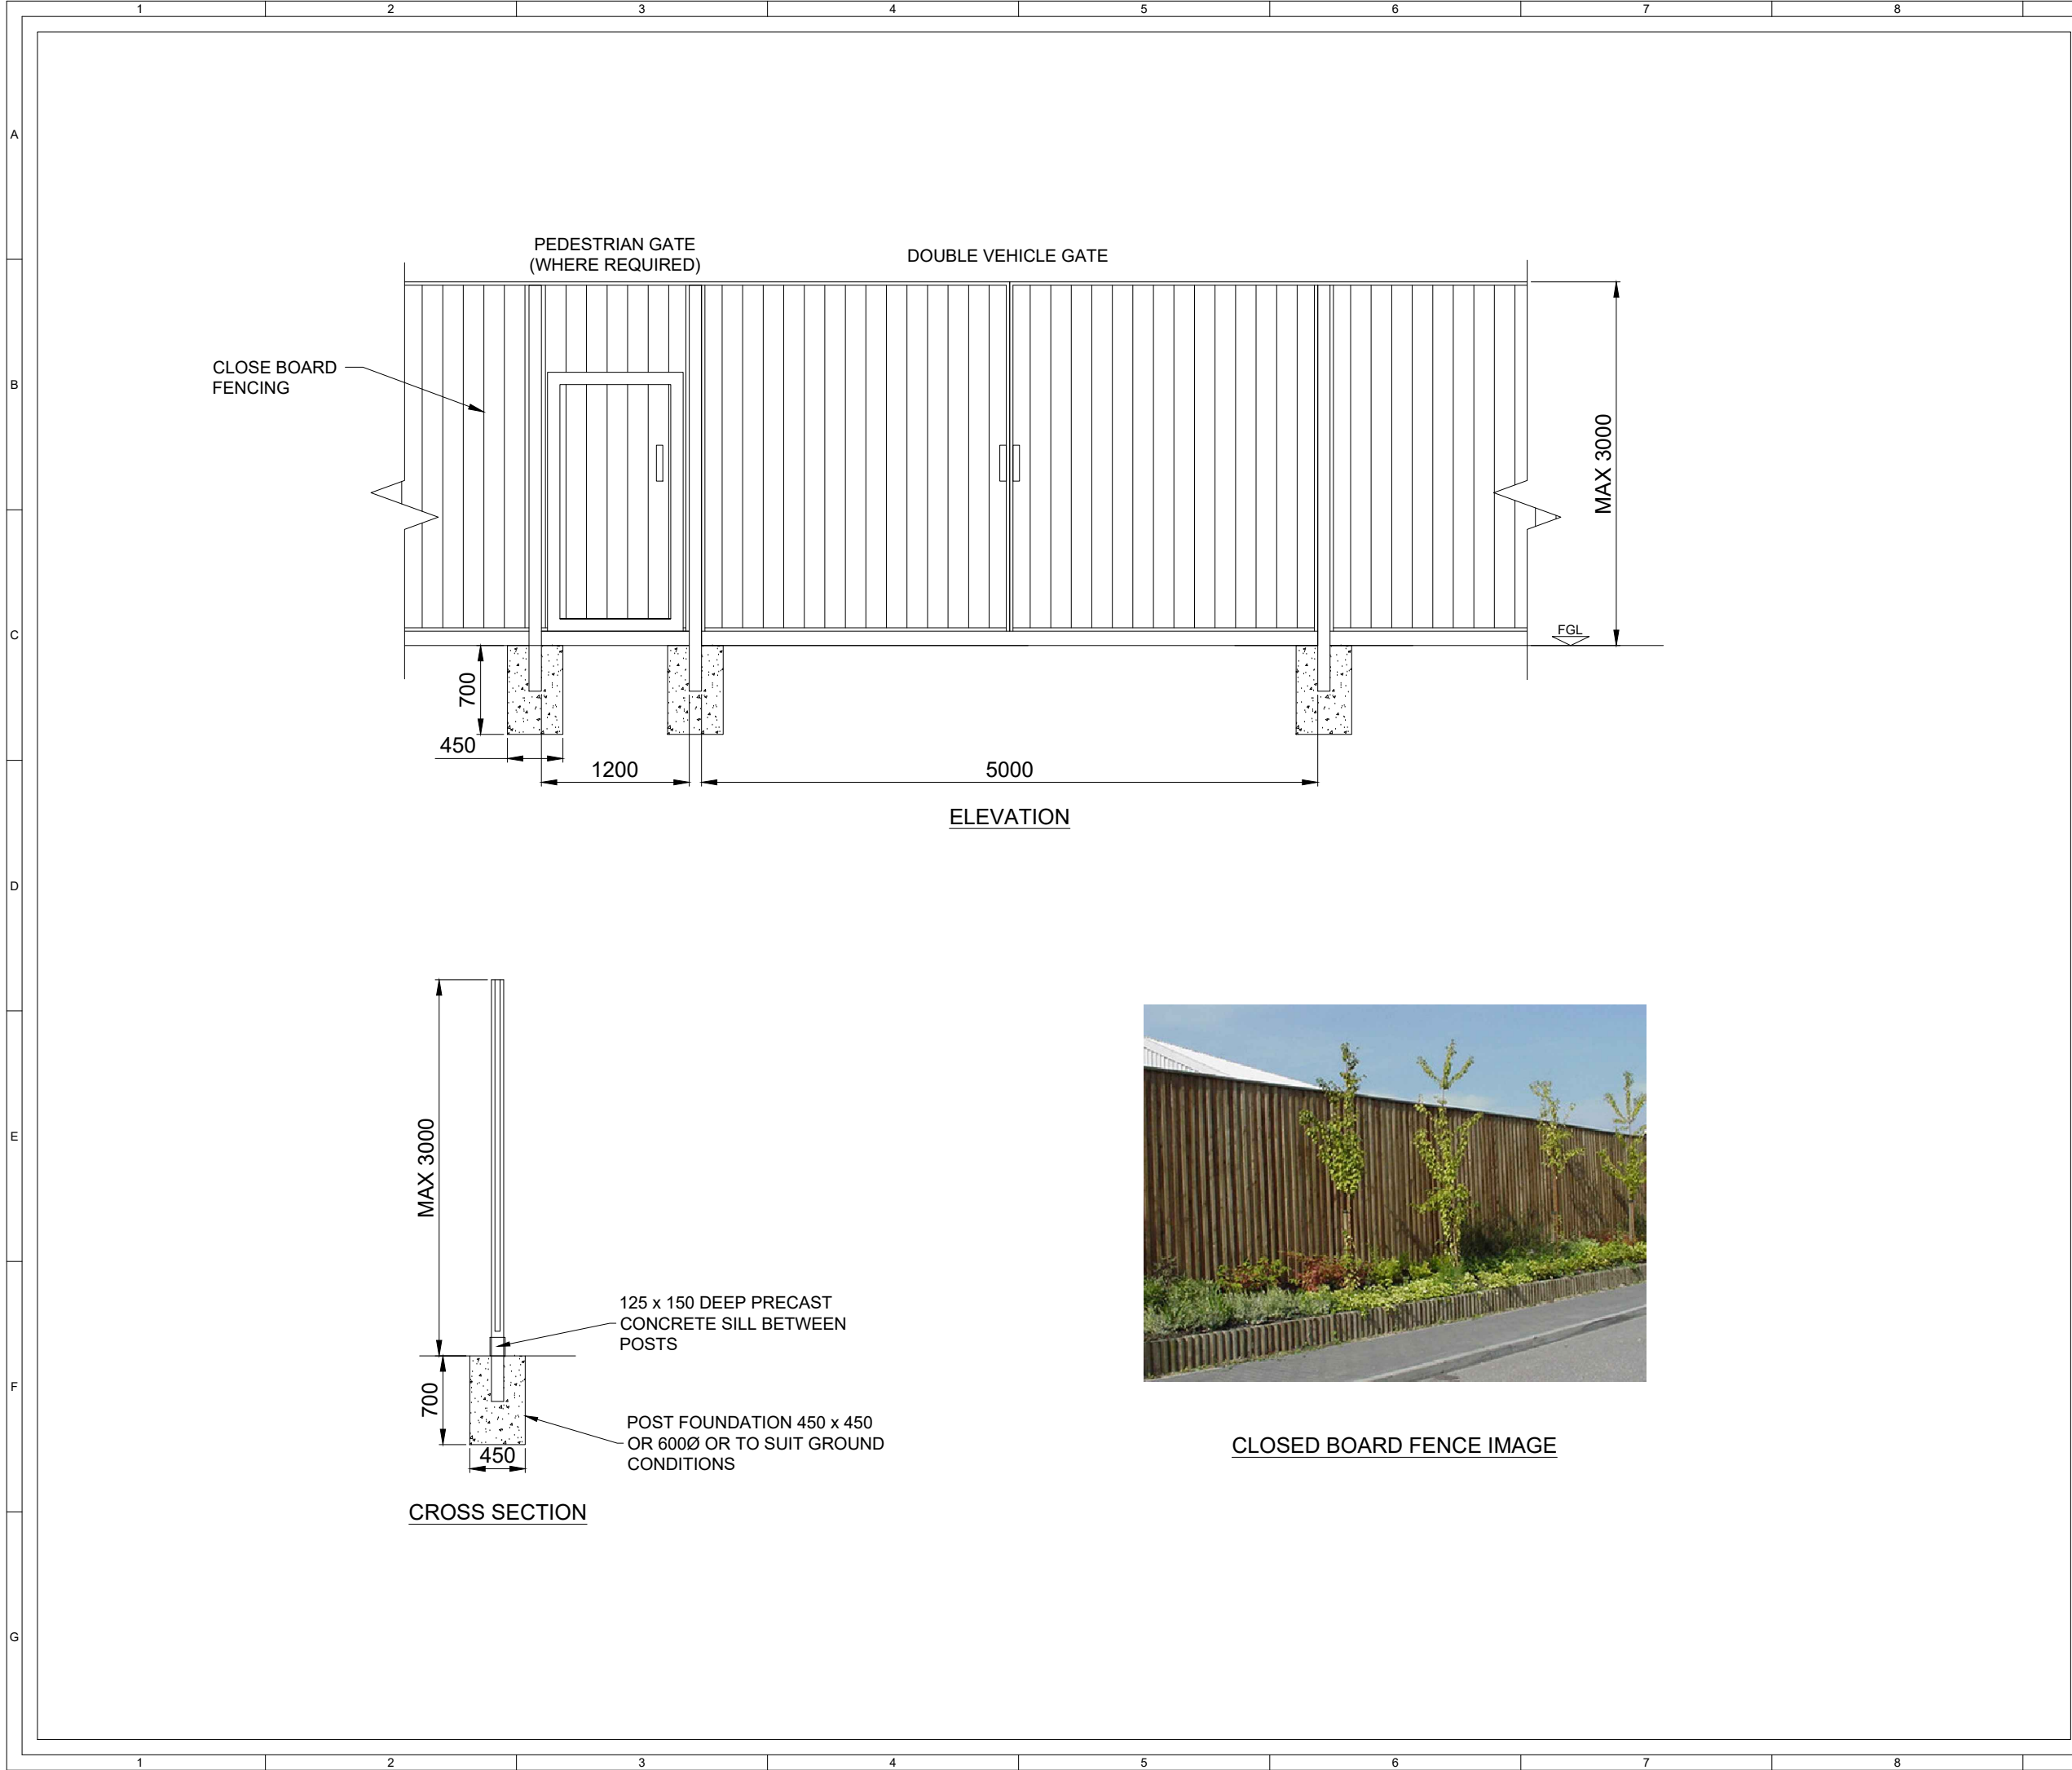

- NOTES:
1. ALL DIMENSIONS ARE IN MILLIMETERS UNLESS OTHERWISE STATED.
  2. SUITABLE SAFETY SIGNAGE TO BE INSTALLED ON GATES.

3	FG	MK	WB	2024-05-28	Minor amendments (notes removed)
2	FG	MK	WB	2024-05-07	Minor amendments (drawing title)
1	FG	MK	CC	2023-10-23	First Issue
ISSUE	DRAWN	CHKD	APPD	DATE	REVISION NOTES
PURPOSE PERMITTING				COORDINATES N/A	
SCALE 1:50 @A3				DATUM N/A	
LAYOUT DRAWING N/A				T-LAYOUT NO N/A	
PROJECT TITLE LEAFORD SOLAR					
DRAWING TITLE FIGURE 15 SECURITY FENCE DETAIL ----					
RES DRAWING NUMBER 05004-RES-SEC-DR-PT-001					REV 3
THIS DRAWING IS THE PROPERTY OF RENEWABLE ENERGY SYSTEMS LIMITED AND NO REPRODUCTION MAY BE MADE IN WHOLE OR IN PART WITHOUT PERMISSION					
			BEAUFORT COURT, EGG FARM LANE, KINGS LANGLEY, HERTS WD4 8LR. UK TEL +44 (0) 1923 299200 WWW.RES-GROUP.COM		